

Section 1

1 : 100





Section 2

1 : 100



Section 3

1 : 100

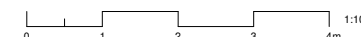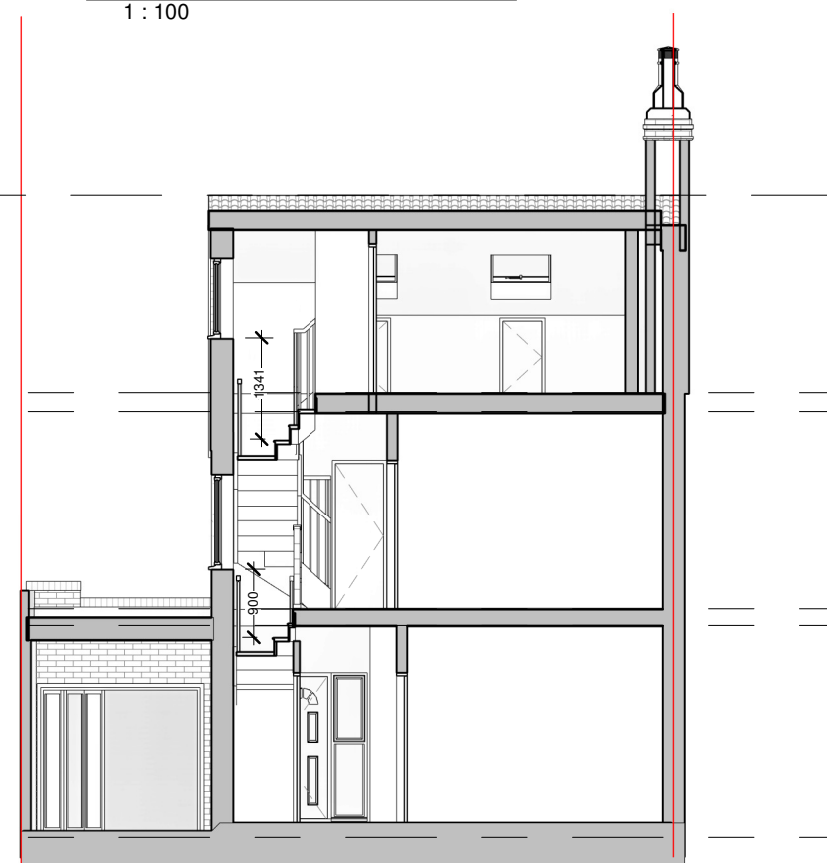

PROGRAMME:

KEY:

| | | | | |
|--|----------------------|--|-----|-------------------|
| | Neighbouring context | | RWP | Rain Water Pipe |
| | Existing walls | | SVP | Soil Vent Pipe |
| | Proposed walls | | | Boundary line |
| | Proposed rooflight | | | Existing removed |
| | MH | | | Existing beam |
| | B | | | 1.2 m head height |
| | EM | | | 1.5 m head height |
| | GM | | | Ridge line |

REVISION NOTES:

REV: | DATE: | DESCRIPTION:

GENERAL NOTES:

- All Dimensions are in millimetres unless otherwise stated
- All work to be carried out in accordance with current building regulations and all relevant british standards/codes of practice.
- The Contractor is responsible for the correct setting out of the works on site, all dimensions to be checked prior to fabrication of materials and commencement of works.
- This Drawing is to be read in conjunction with all relevant drawings and specifications
- Exact SVP and Boiler position to be determined onsite by contractor
- A 'macerator toilet' would be required for a certain designs if the toilet location is away from existing SVP
- Steels imbedded into ceiling may be charged additionally by your contractor
- All proposed materials are to be similar in appearance to that of the existing house, unless otherwise stated.
- Skylights must not protrude past the roof slope by more than 150mm
- Glazing which exceeds 25% of the added floor area will result in extra charges for S.A.P Calculations
- Windows on a side elevation at first floor level or above must be obscured glazing and non operable below 1.7m
- Load-bearing partitions and/or posts are shown in a rough position. The exact position is to be confirmed by a structural engineer prior to construction.



FREEDOM HOMES

Freedom Homes, Ealing Cross, 85 Uxbridge Rd, London W5 5BW

CLIENT: Kathryn & Paul Gomme

PROJECT: Minor internal & External Works

PROJECT ADDRESS: 11 Scotsdale Road
Eltham, Greenwich, Greater London
SE12 8BS

DRAWING TITLE: EXISTING SECTIONS

DRAWN BY: RR | CHECKED BY: JH

DATE: 15.08.2023 | Rev: | Rev. DATE:

SCALE@A3: 1:100 | DRAWING No: SR-R00-EX-006