


Project Nr.		Interior area	32.05m ²	Wall thickness	44
-		Built - up area	33.05m ²	Built height	min 1553
-	Name	Roof angle	46.60°/21.30°		max 3173
-	Date	Roof area	47.00m ²		▲ 1013
		Description	SECTION A-A		

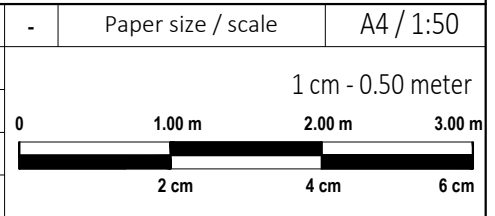

All rights reserved. Any unauthorized changes to the drawing are strictly prohibited.