


Project Nr.				Interior area	32.05m ²	Wall thickness	44
-				Built - up area	33.05m ²	Built height	min 1553
-	Name	Date		Roof angle	46.60°/21.30°		max 3173
				Roof area	47.00m ²		▲ 1013
				Description	FACADE A-D		

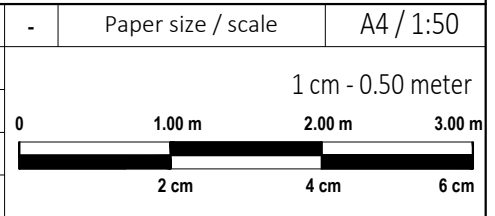

All rights reserved. Any unauthorized changes to the drawing are strictly prohibited.