

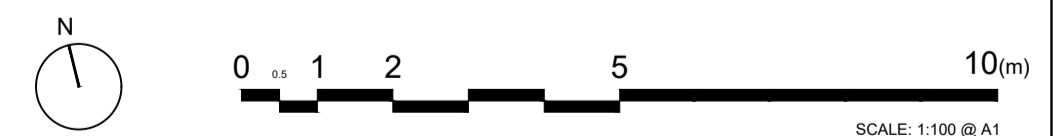


NOT PART OF THIS APPLICATION -  
SEE SEPARATE CLASS AA PRIOR APPROVAL APPLICATION

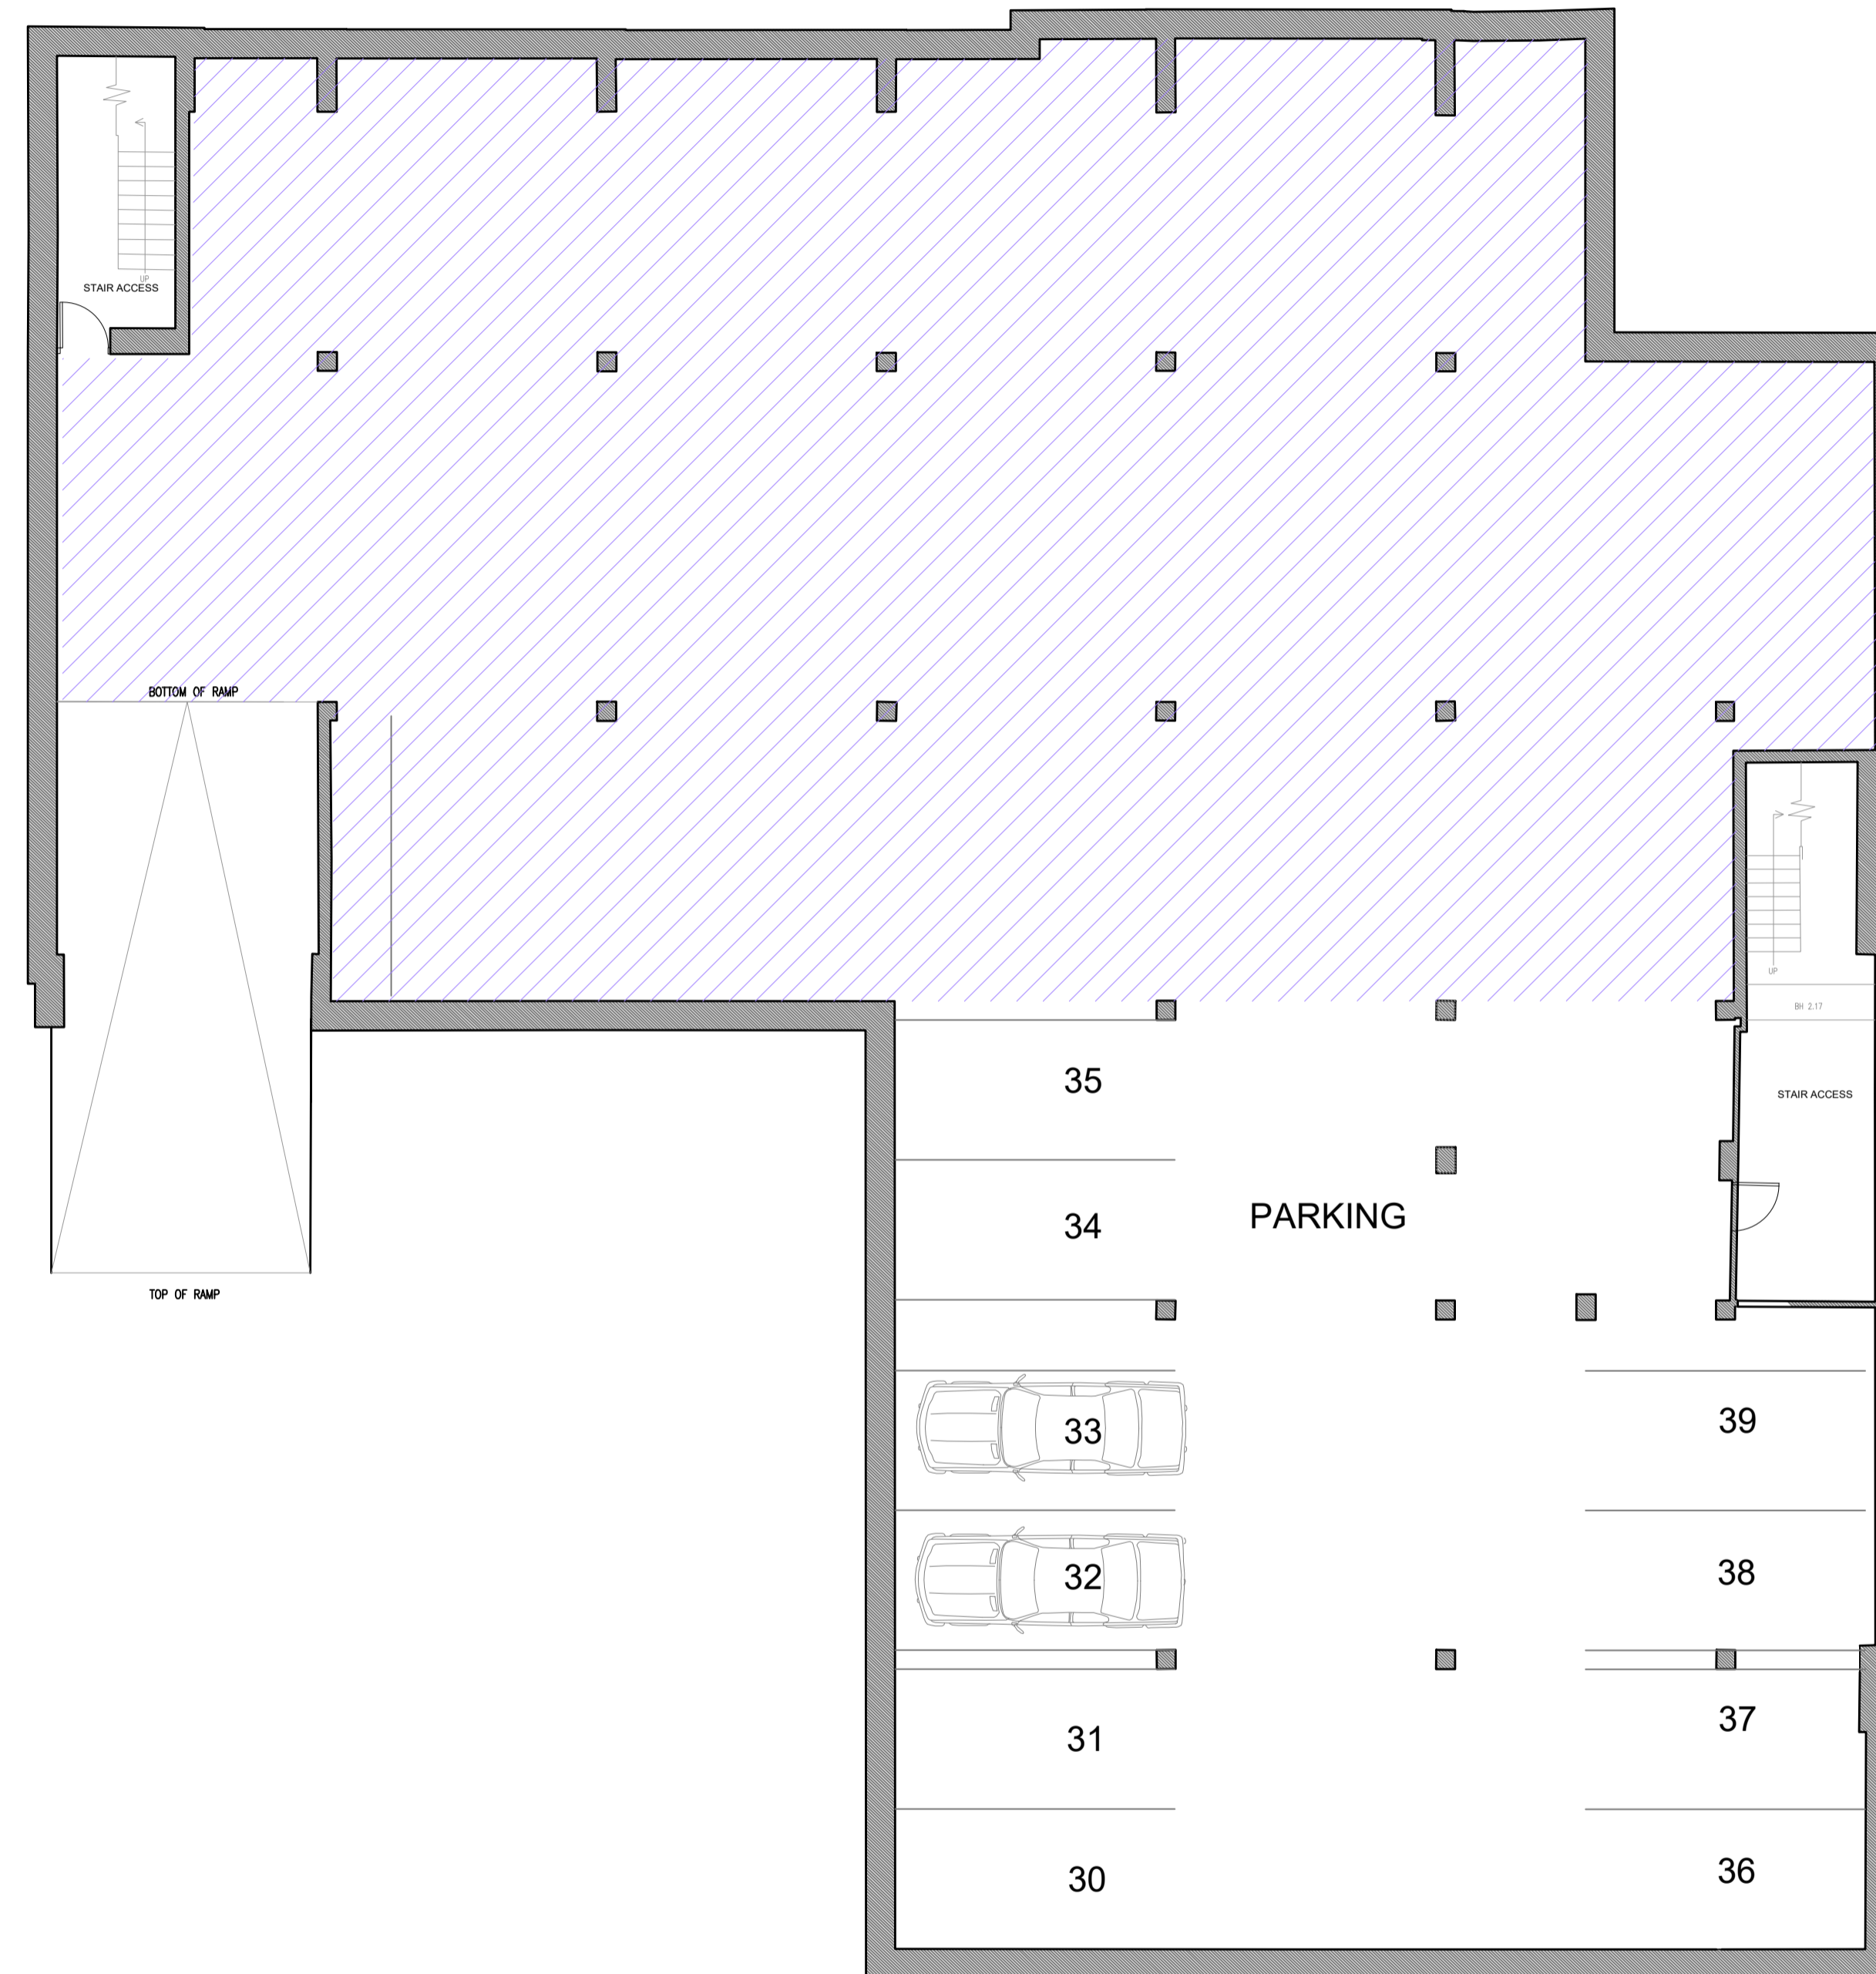

REVISIONS				REVISIONS				REVISIONS				REVISIONS			
Date	Rev	By	Description	Date	Rev	By	Description	Date	Rev	By	Description	Date	Rev	By	Description
14.04.23	IN1	DM	ISSUED FOR INFORMATION												
27.04.23	IN2	DM	ISSUED FOR INFORMATION												
05.05.23	P1	PH	ISSUED FOR INFORMATION												
26.06.23	P2	PH	ISSUED FOR INFORMATION												
09.01.24	P3	PH	ISSUED FOR INFORMATION												

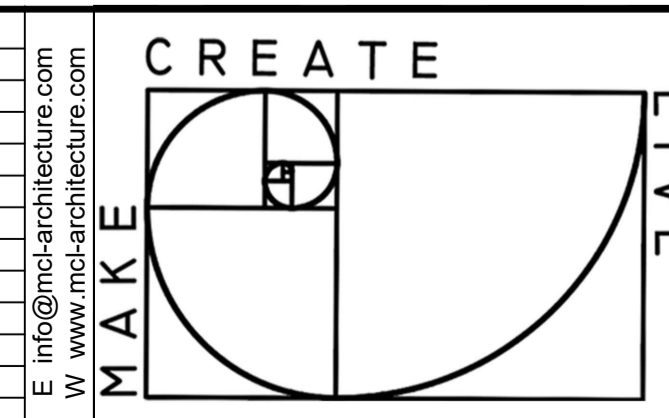

Job Title		PREECE HOUSE, BRIGHTON	
Drawing Title		PROPOSED BASEMENT PLAN	
Client		WESTMEDE	
Scale	Date	Drawn	Rev
1:100@A1	09.01.24	PH	P3
Project No.	Sheet Number		
2228	PH-P-20-B1-01-01		

GENERAL ARRANGEMENT