

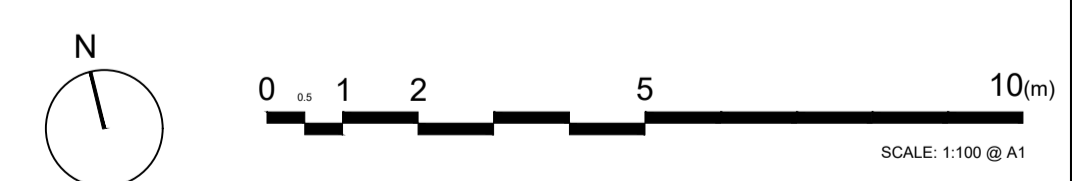


LEGEND

- CLASS MA
- NOT PART OF THIS APPLICATION - SEE PREVIOUSLY CONSENTED CLASS O SCHEME

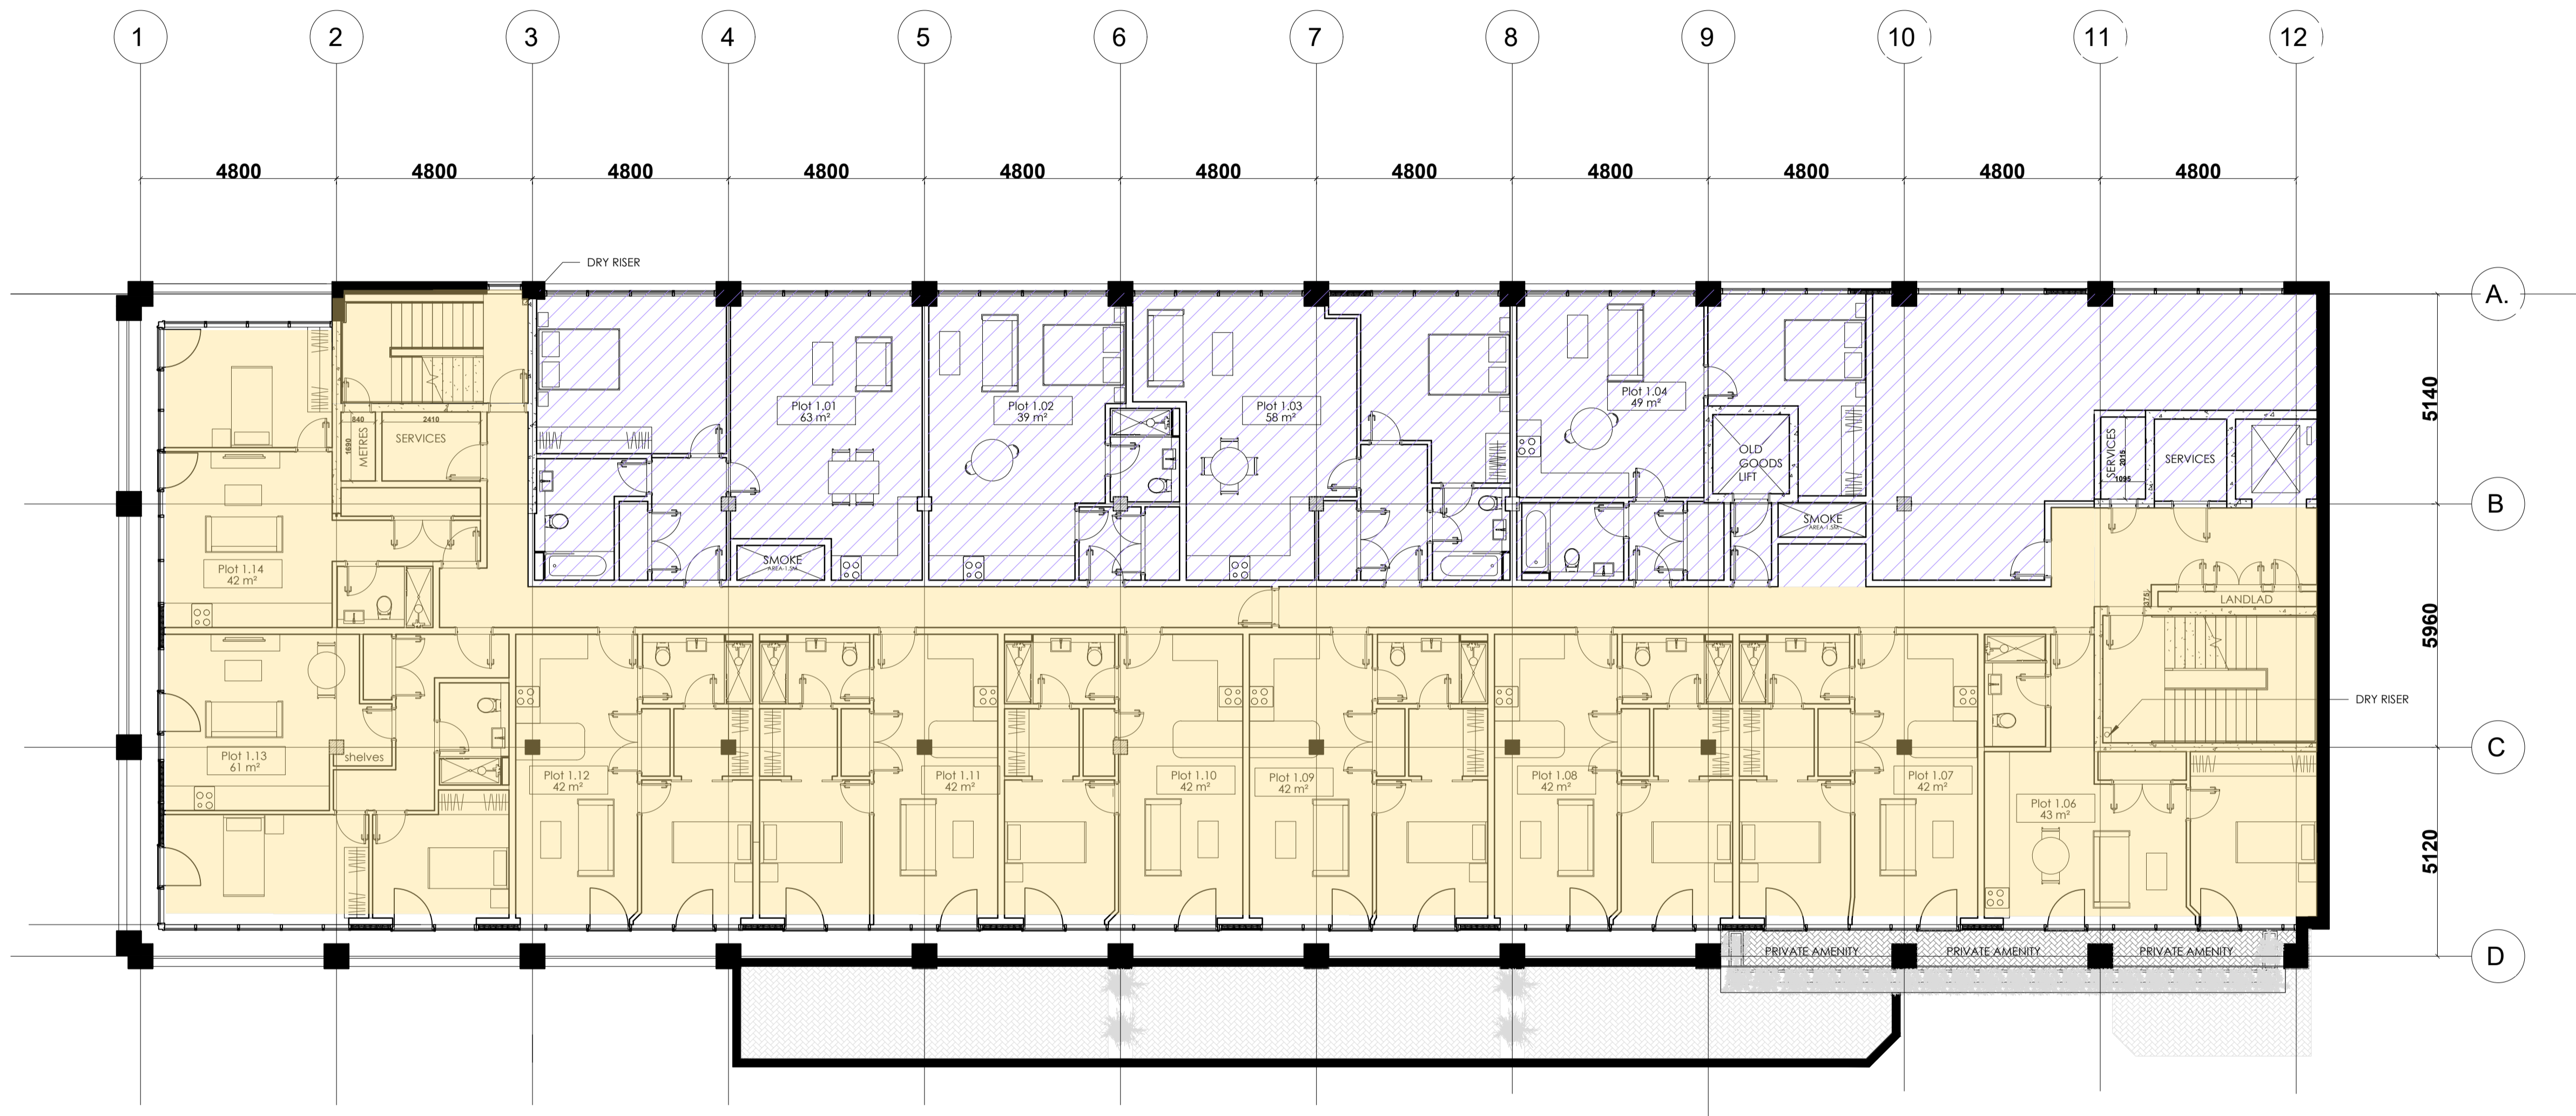

REVISIONS				REVISIONS				REVISIONS			
Date	Rev	By	Description	Date	Rev	By	Description	Date	Rev	By	Description
16.06.23	P1	PH	ISSUED FOR PLANNING								
08.01.24	P2	PH	ISSUED FOR PLANNING								

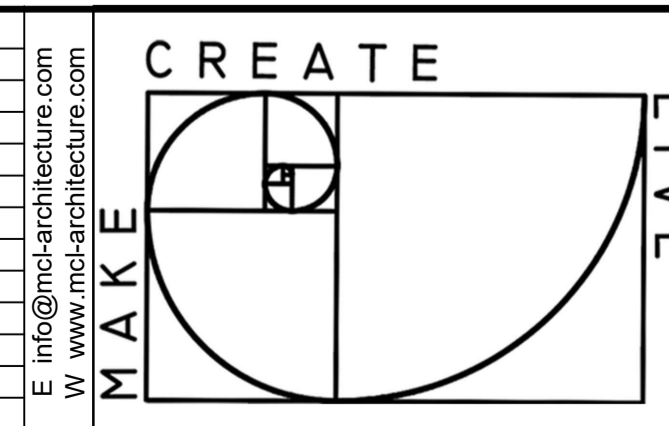

Job Title		PREECE HOUSE, BRIGHTON	
Drawing Title		PROPOSED PLANS FIRST FLOOR	
Client		WESTMEDE	
Scale	Date	Drawn	PH
1:100@A1	08.01.24		
Project No.	Sheet Number	Rev	
2228	PH-P-70-01-01-06	P2	

GENERAL ARRANGEMENT