




ELEVATION KEY PLAN NS.

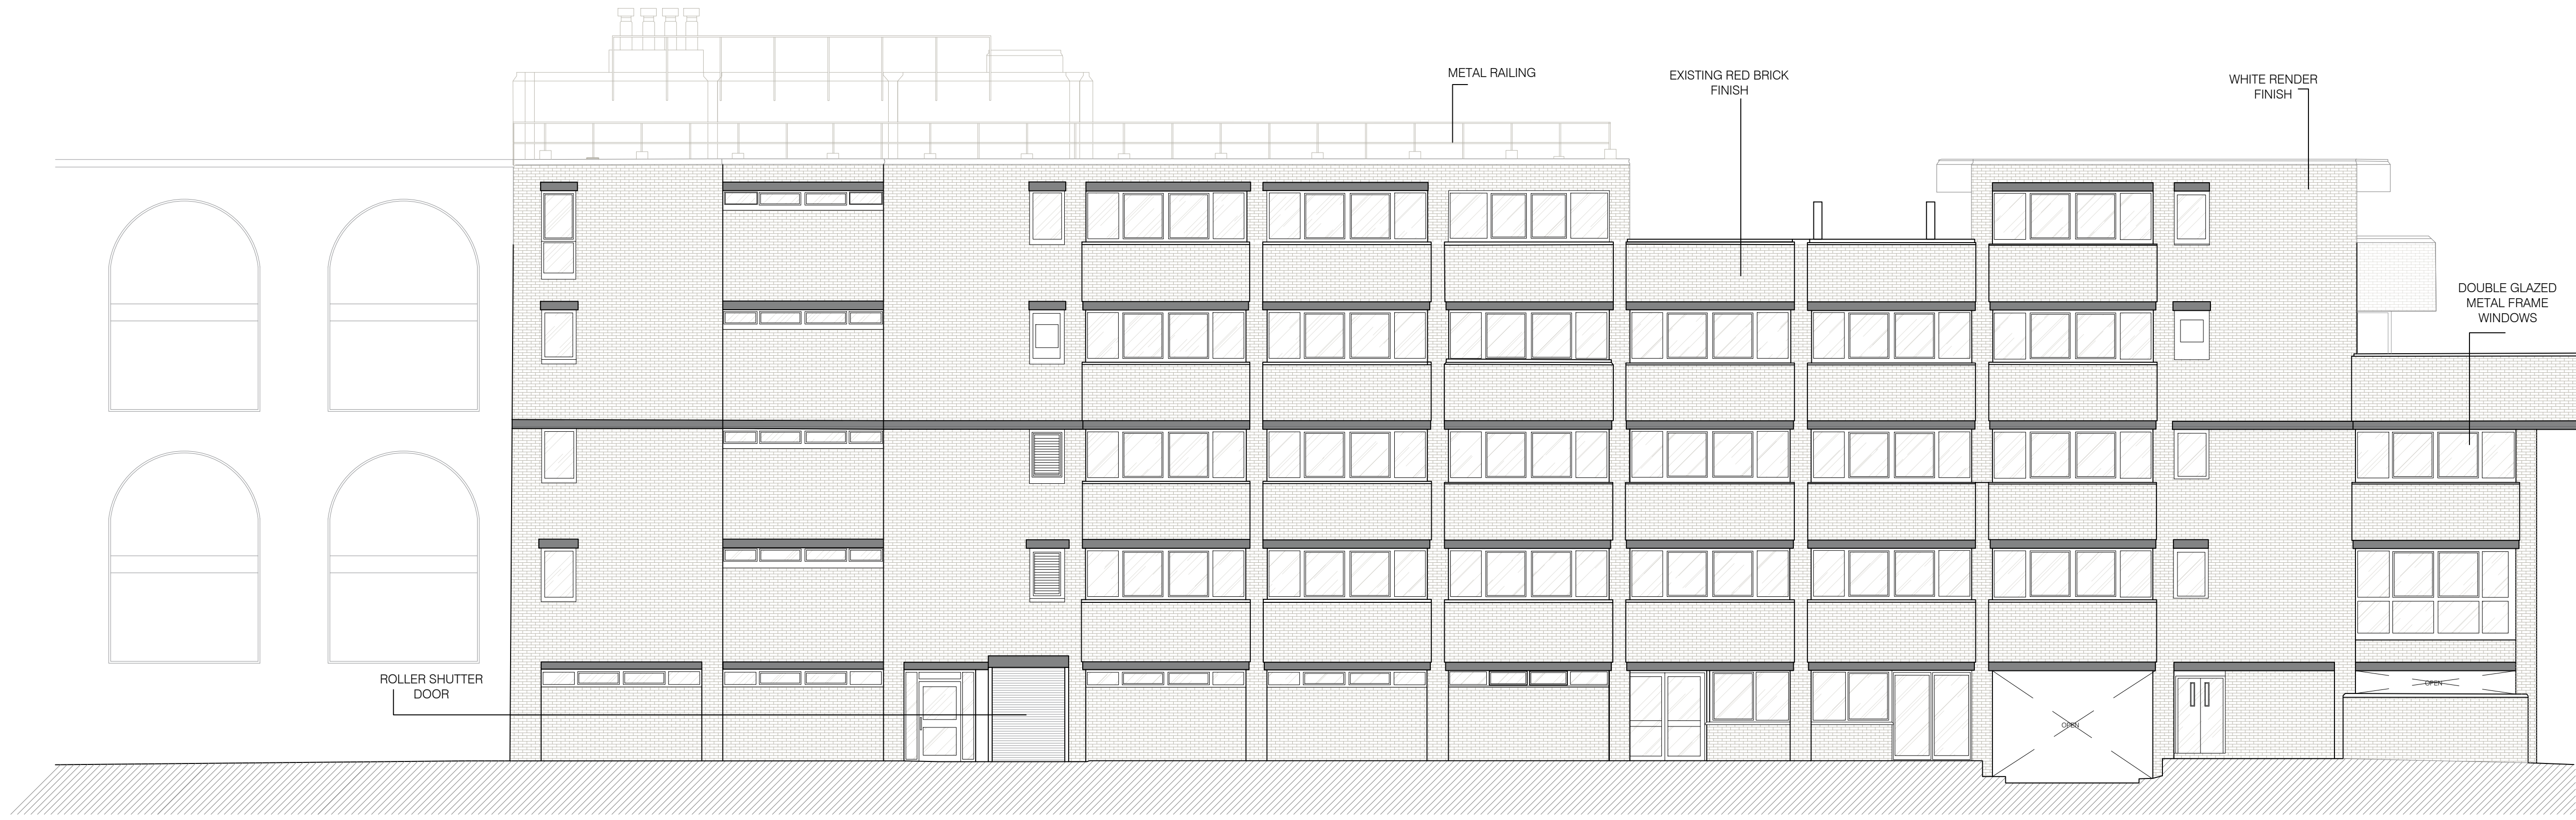

PROPOSED ELEVATION B- NORTH FACING  
NO CHANGES

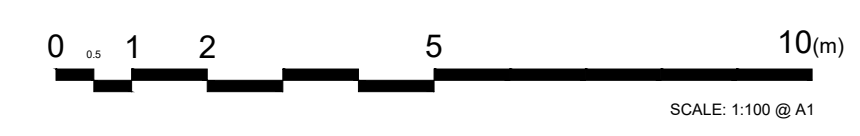

REVISIONS				REVISIONS				REVISIONS				REVISIONS			
Date	Rev	By	Description	Date	Rev	By	Description	Date	Rev	By	Description	Date	Rev	By	Description
02.05.23	IN1	PH	ISSUED FOR INFORMATION												
04.05.23	P1	PH	ISSUED FOR PLANNING												

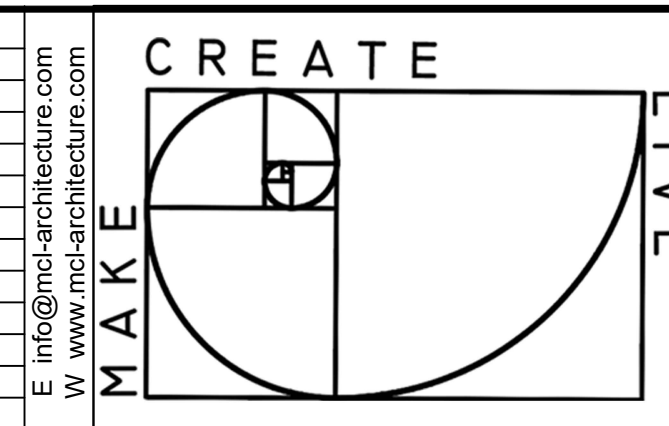

Job Title		PREECE HOUSE, BRIGHTON	
Drawing Title		PROPOSED ELEVATIONS SHEET 02	
Client		WESTMEDE	
Scale	Date	Drawn	Rev
1:100@A1	04.05.23	PH	P1
Project No.	Sheet Number		
2228	PH-P-25-MF-01-09		