



ELEVATION KEY PLAN NS.

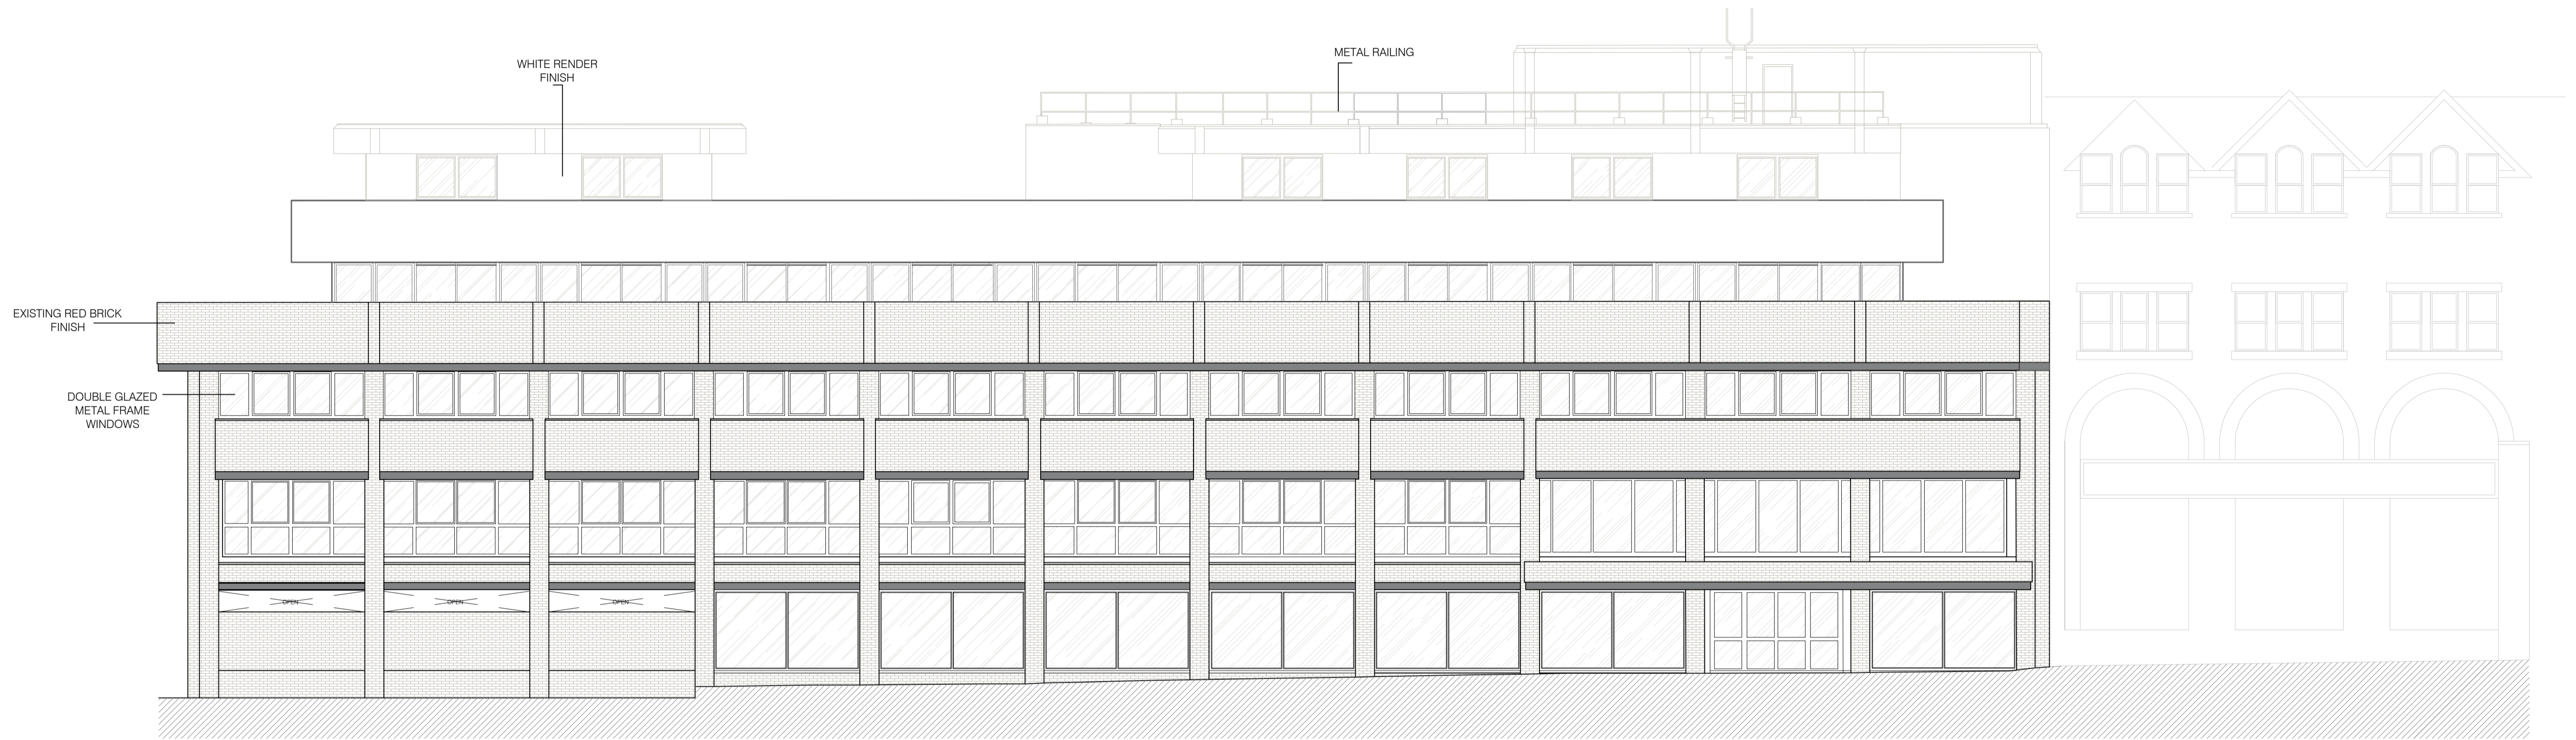

PROPOSED ELEVATION D- SOUTH FACING  
NO CHANGES

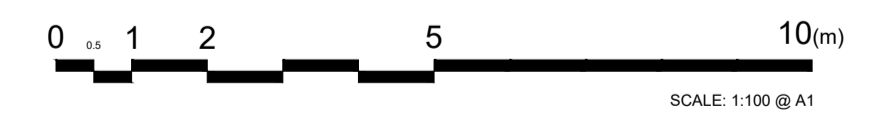

REVISIONS				REVISIONS				REVISIONS				REVISIONS			
Date	Rev	By	Description	Date	Rev	By	Description	Date	Rev	By	Description	Date	Rev	By	Description
02.05.23	IN1	PH	ISSUED FOR INFORMATION												
04.05.23	P1	PH	ISSUED FOR PLANNING												

E info@mcl-architecture.com  
 W www.mcl-architecture.com

**MAKE**

Job Title		<b>PREECE HOUSE, BRIGHTON</b>	
Drawing Title		<b>PROPOSED ELEVATIONS SHEET 01</b>	
Client		<b>WESTMEDE</b>	
Scale	Date	Drawn	Rev
1:100@A1	04.05.23	PH	P1
Project No.	Sheet Number		
2228	PH-P-25-MF-01-08		