
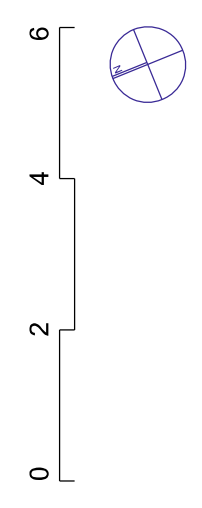


REVISIONS:

- KEY:
- - - SIGNIFICANT ROOM CHANGES
 - - - DEMOLITIONS
 - - - NEW WALL INFILL

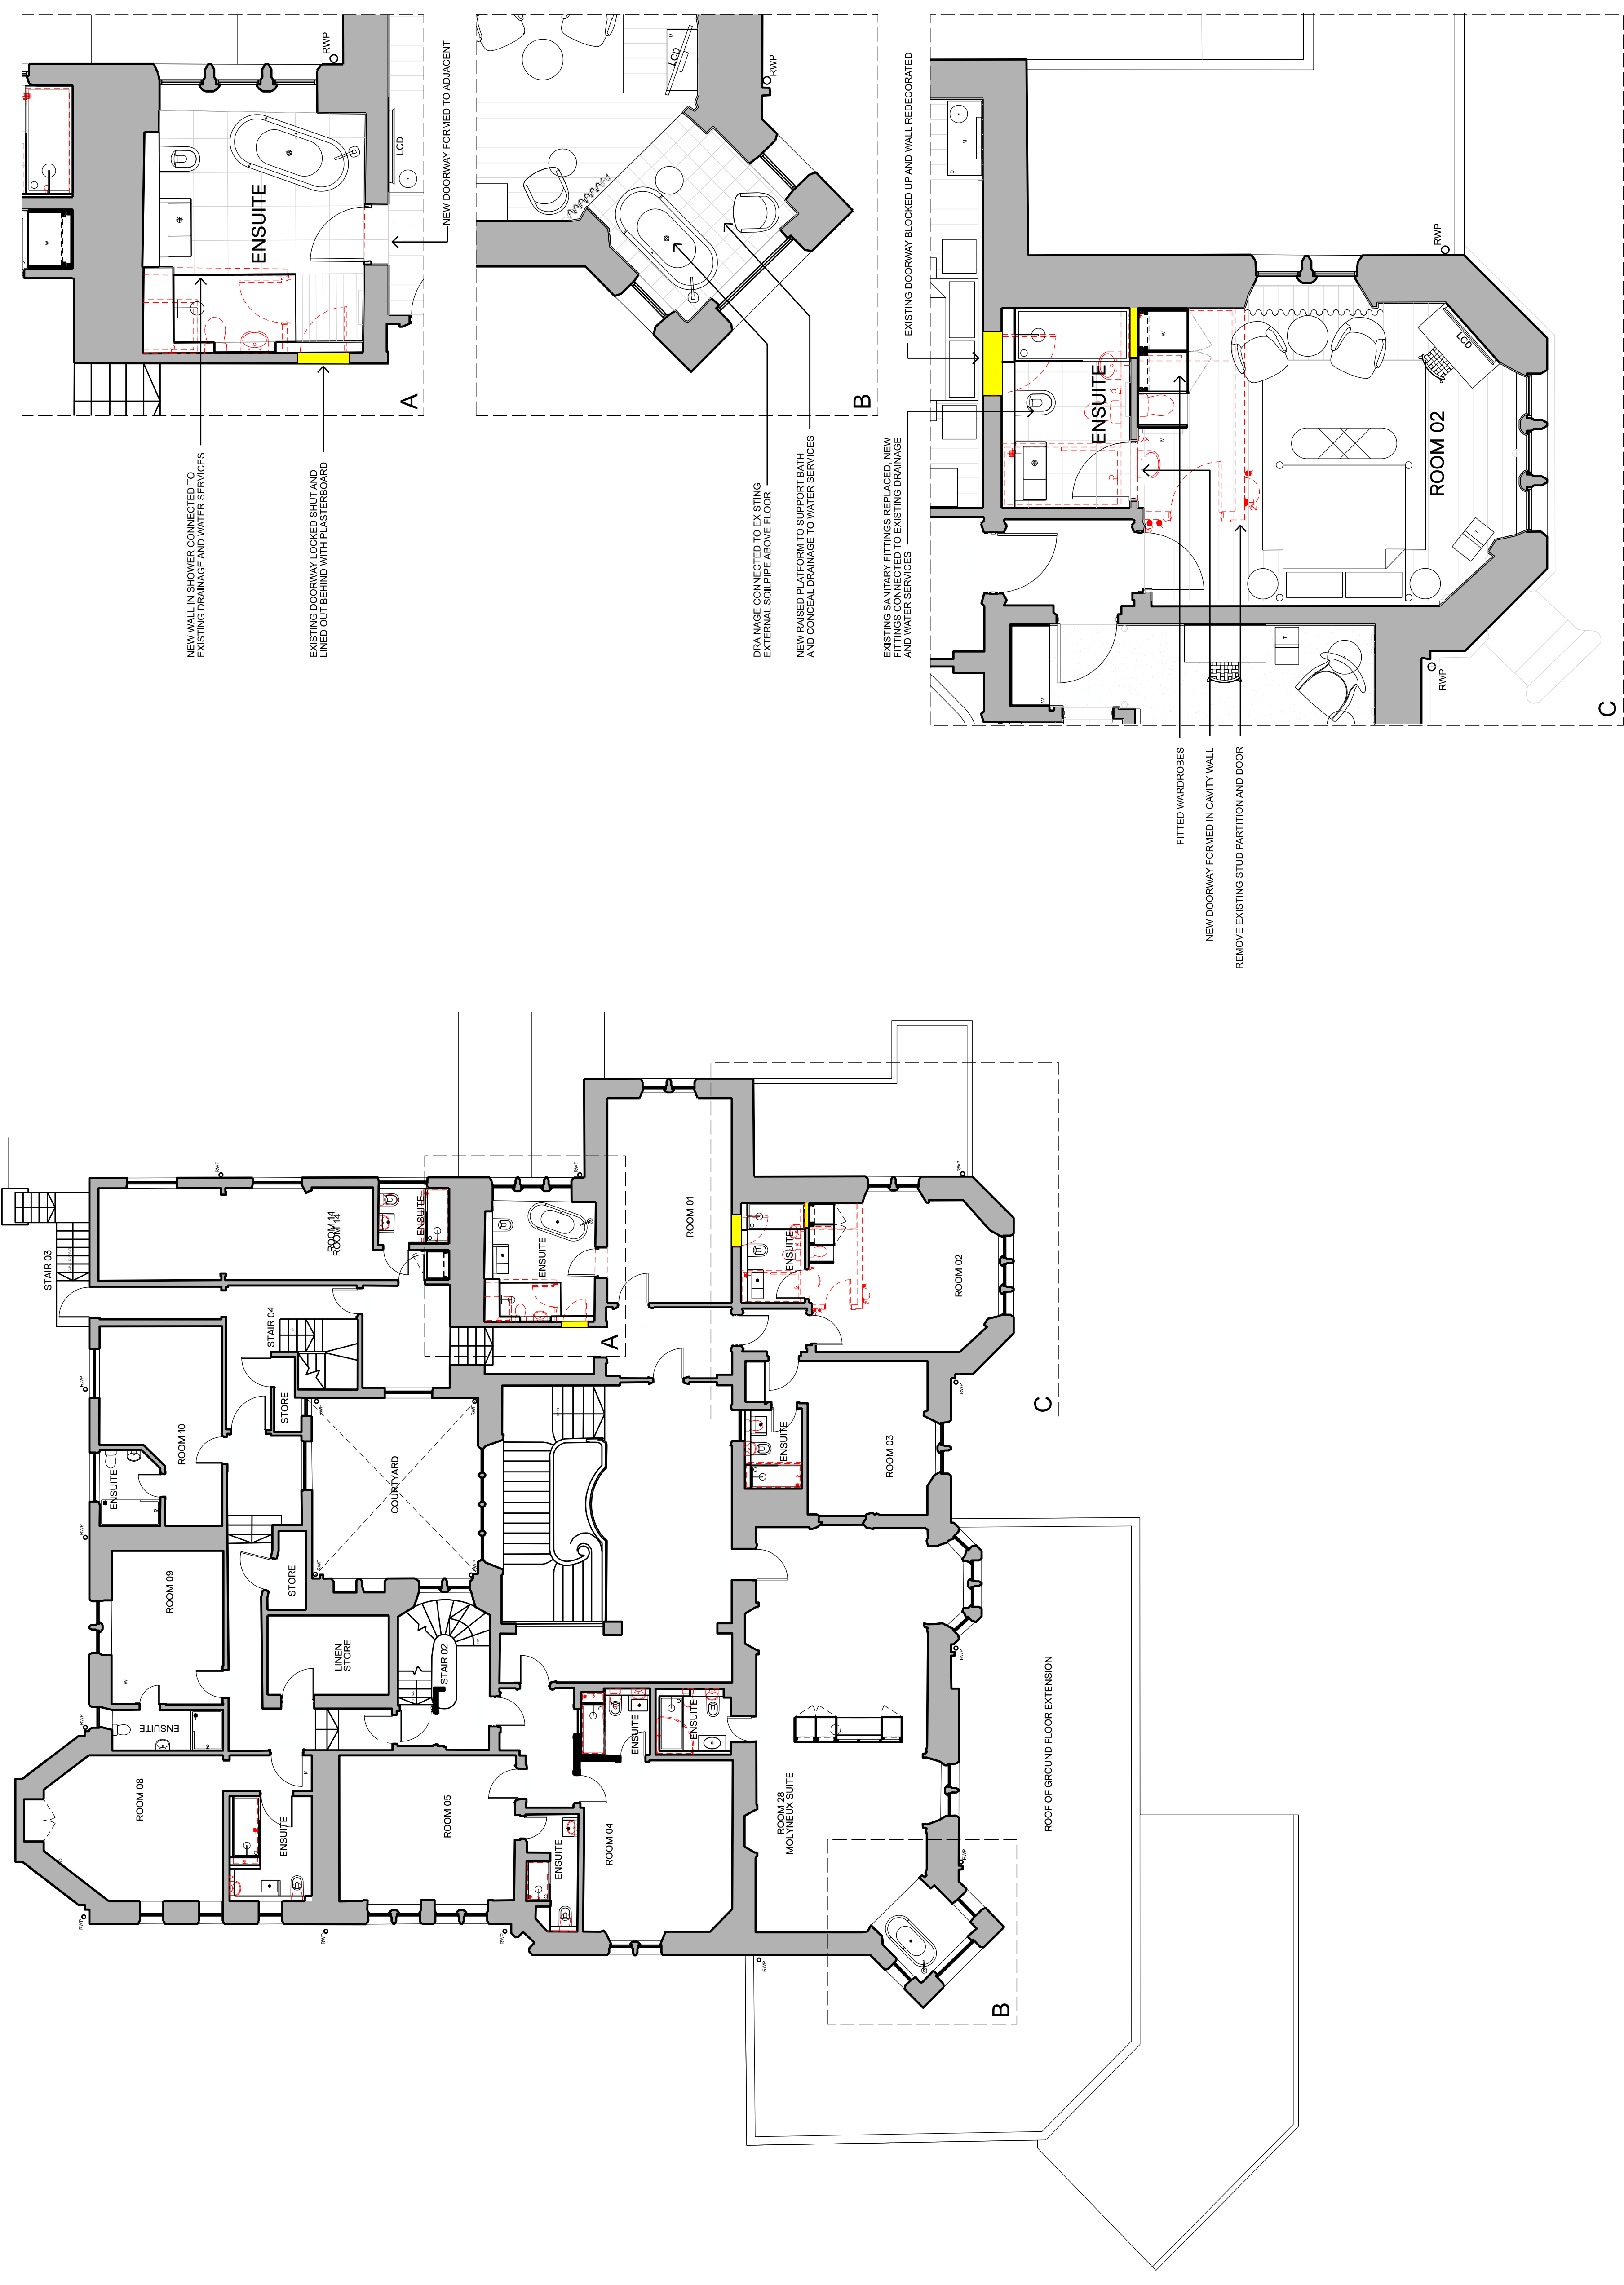

PLANNING
2311-ISA-MB-XX-DR-A-
PL003 B
 APEX HOTELS LTD
 PINETREES HOTEL, PITLOCHRY
 MAIN HOTEL
 LEVEL 01
 DRAWN: DATE: SCALE: CHECKED:
 RM: 07/08/2023 1:100 @A1 ISA
 Drawings to be used in conjunction with:
 4-5 BLENHEIM PLACE
 EDINBURGH EH10 4JH
 TEL: 0131 529 1000
 WWW.ISARCHITECTS.CO.UK
 isa@isarchitects.co.uk