
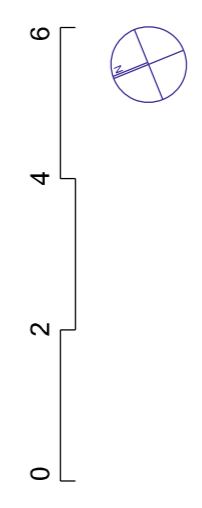


EXISTING
DRAWING

REVISIONS:
A - CORRECTED FOR GENERAL UPDATES

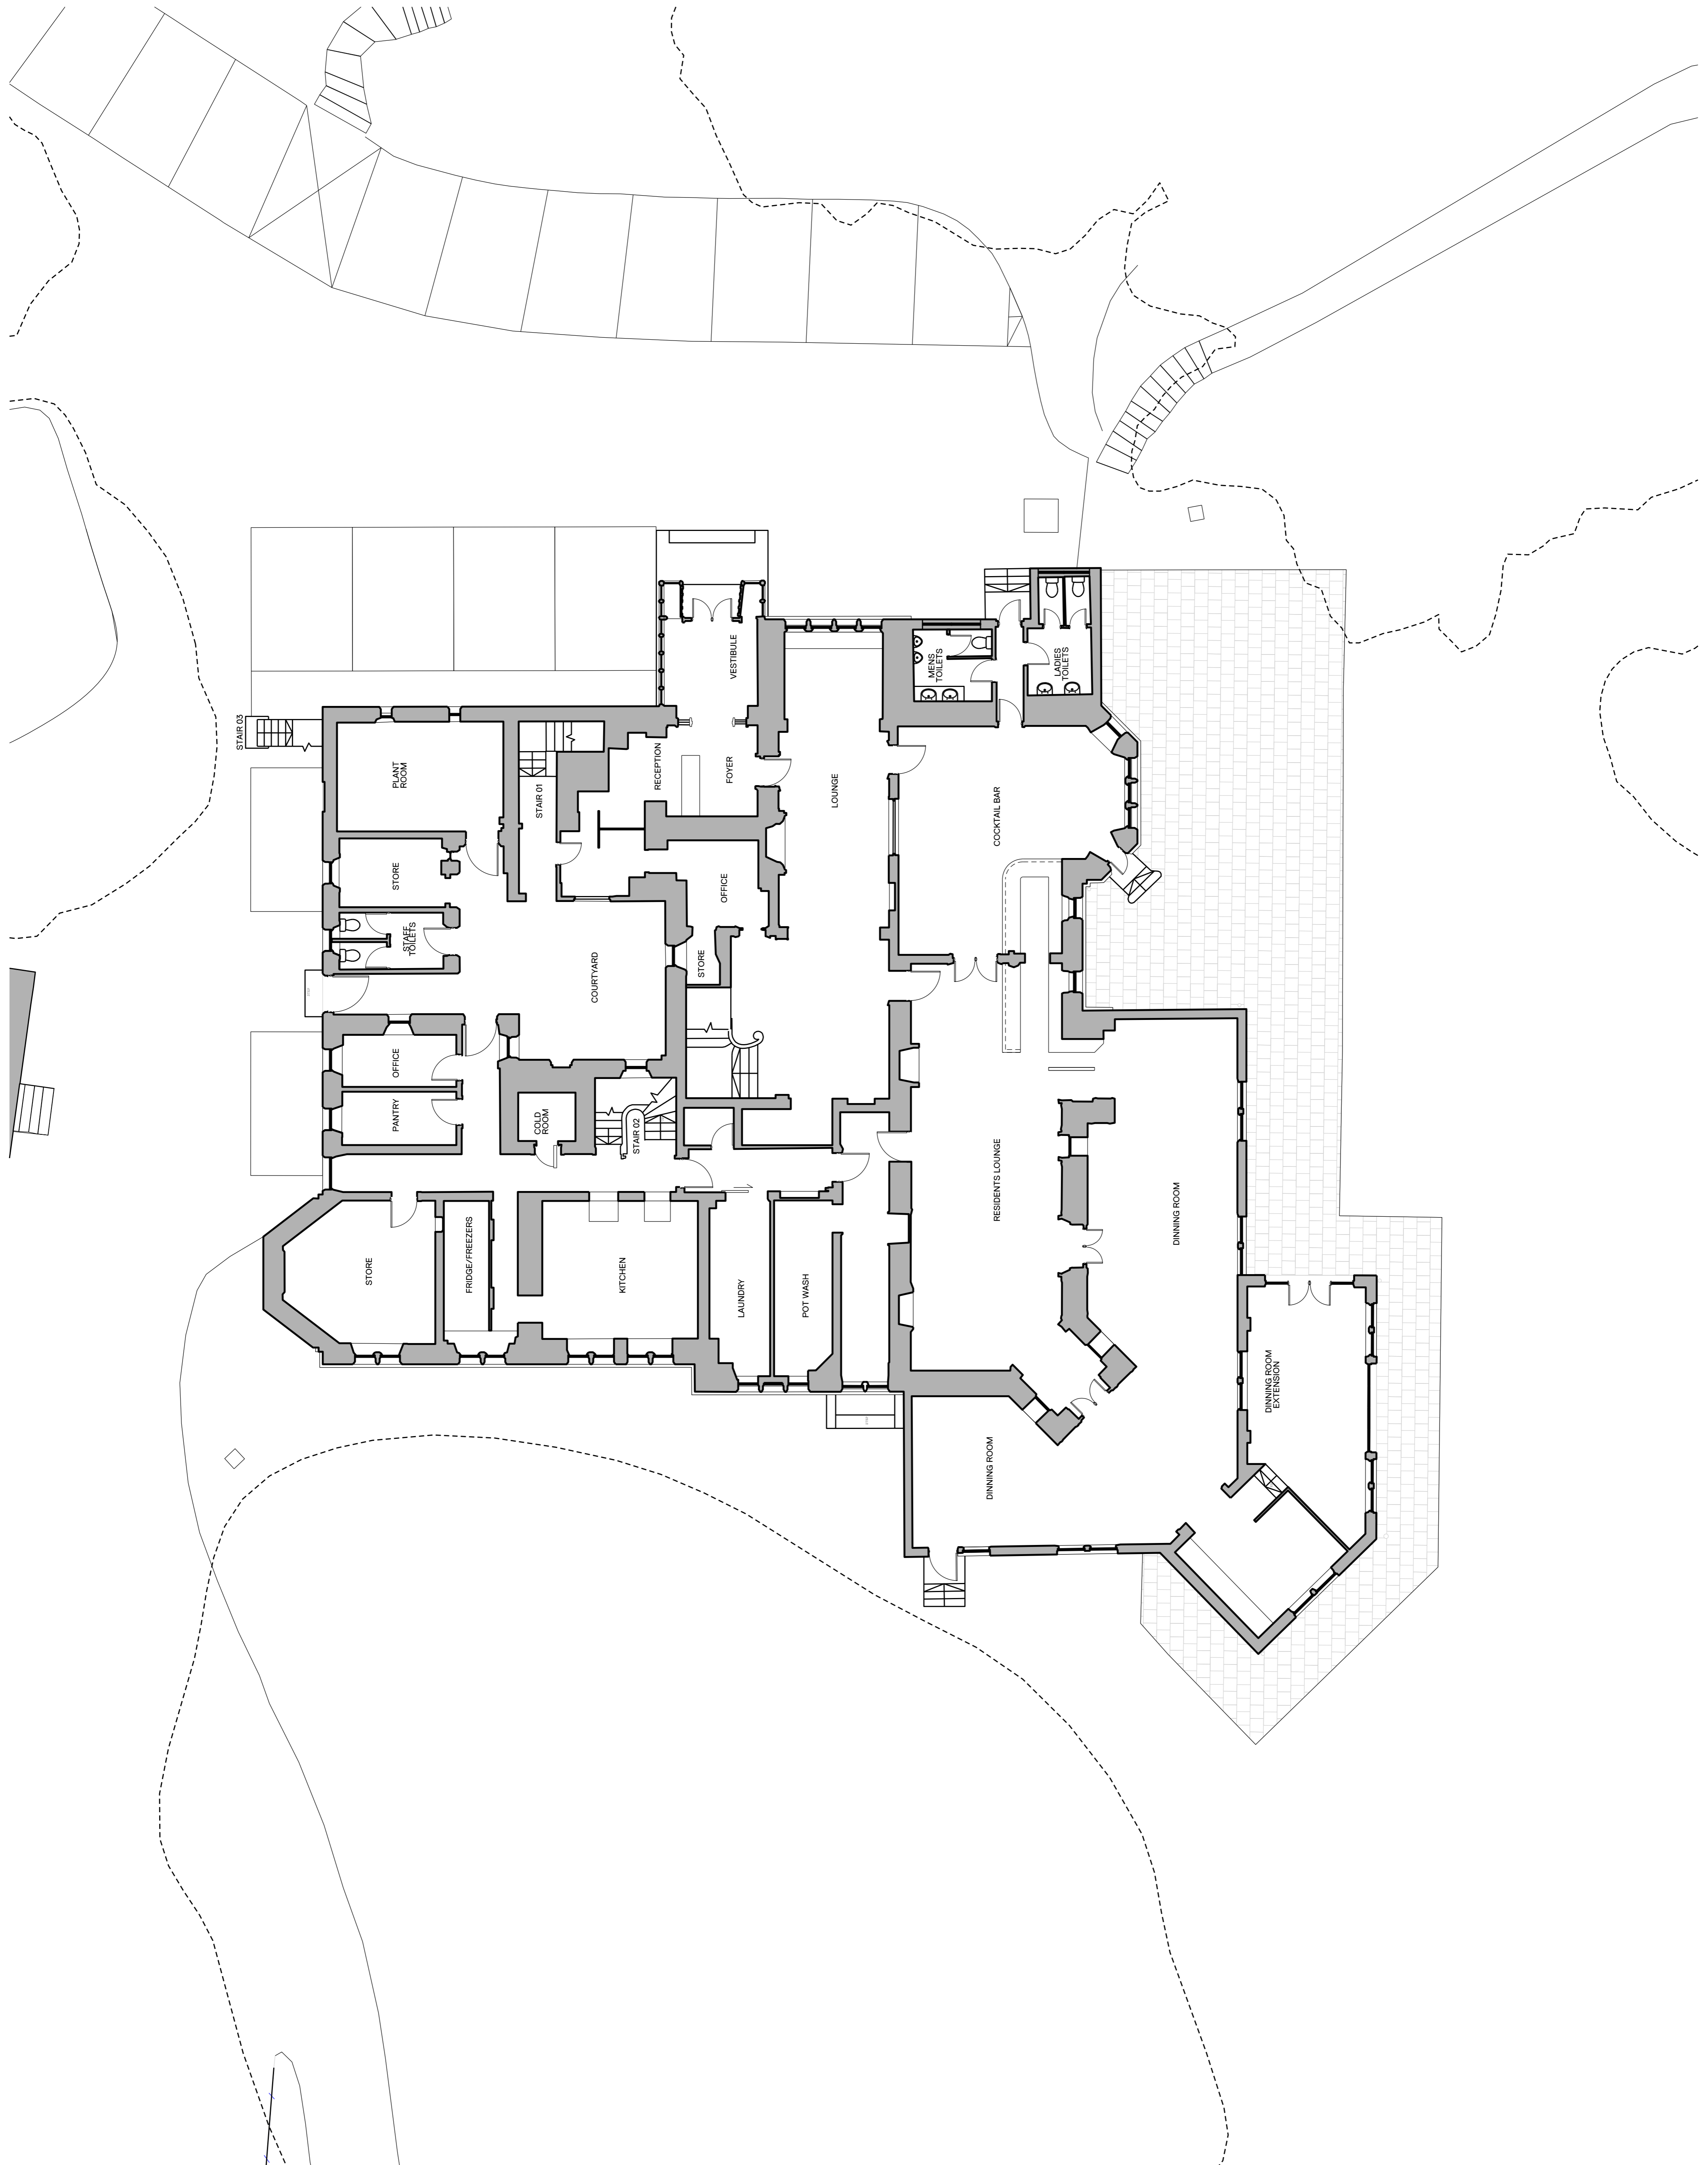

INFORMATION
2311-ISA-WB-XX-DR-A-
EX003 B
APEX HOTELS LTD
PINETREES HOTEL, PITLOCHRY
MAIN HOTEL
GROUND FLOOR
DRAWN: RM DATE: 07/05/2023 SCALE: 1:100 @A1 CHECKED: ISA
Designed by and for use in accordance with:
4-5 BLENHEIM PLACE
ENNERBROUGH ENNERBROUGH
LEICESTERShire LEICESTERShire
United Kingdom LEICESTERShire LEICESTERShire
For further information contact:
ISA ARCHITECTS LTD
ISA ARCHITECTS.CO.UK
01530 423233