




PROPOSED SURFACES KEY

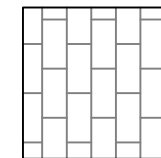

PERMEABLE BLOCK PAVERS FOR DRIVEWAY

 


PERMEABLE PAVING SLABS FOR FOOTPATHS

 


GRASS / GARDEN AREA

BUILD UP AS FOLLOWS;


**BLOCK PAVERS / PAVING SLABS
50MM LAYING COURSE
250-450MM SUB-BASE OF AGGREGATE
EXISTING GROUND BELOW**

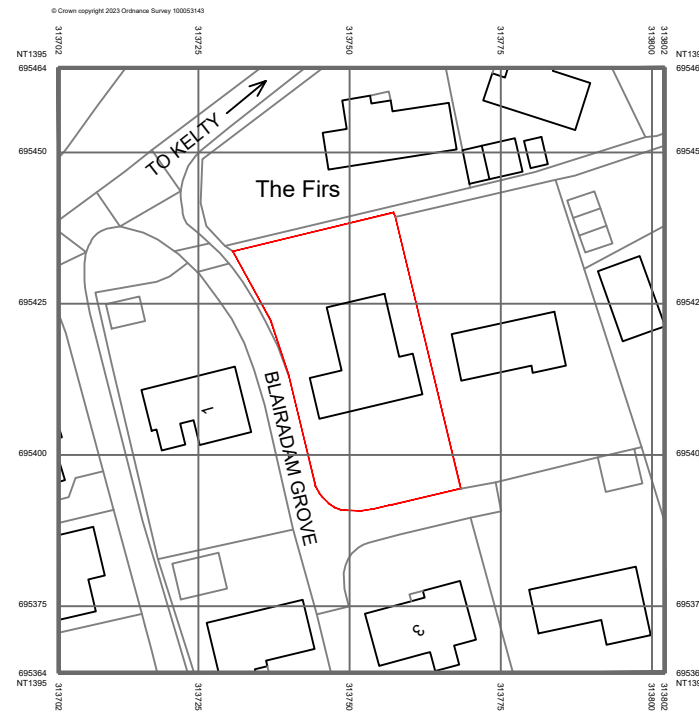



LOCATION PLAN
SCALE 1:1250

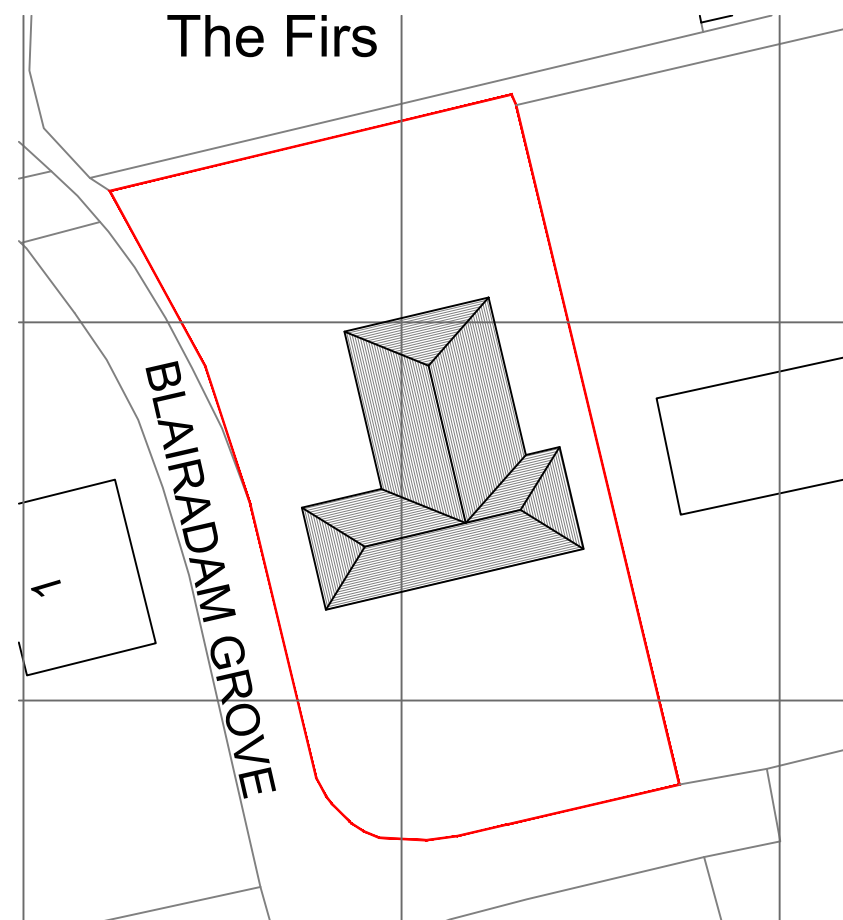


EXISTING BLOCK PLAN
SCALE 1:500

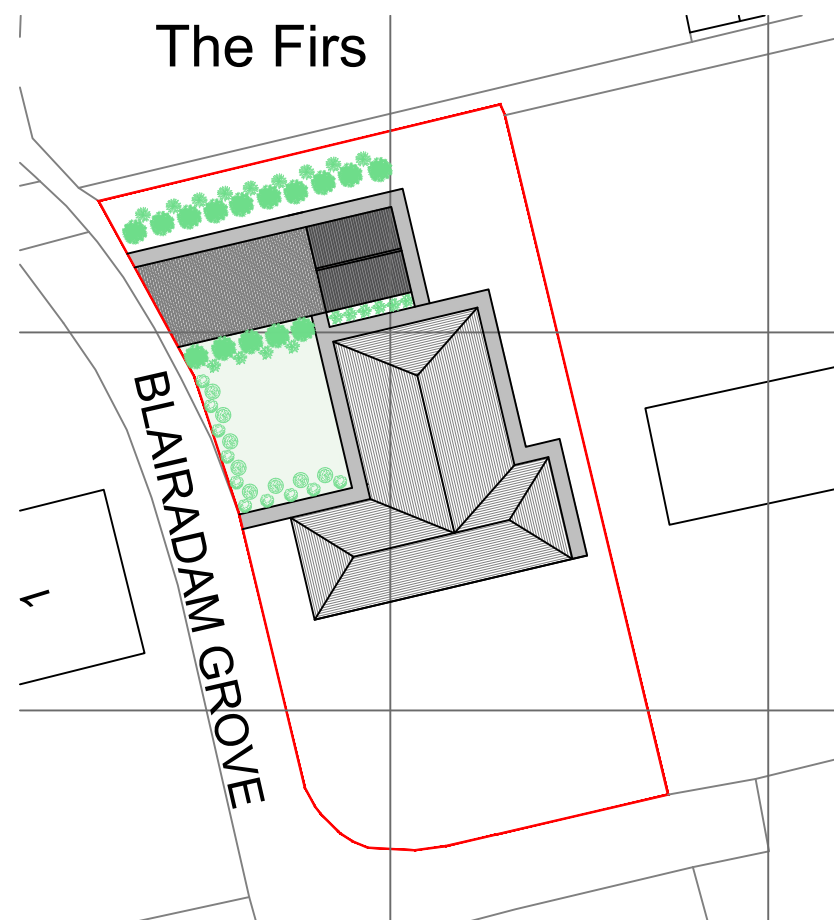

PROPOSED BLOCK PLAN
SCALE 1:500

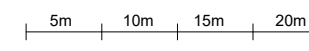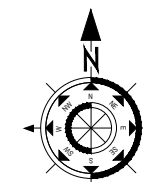


SCALE BAR 1:500

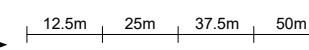

SCALE BAR 1:1250

THIS DRAWING HAS BEEN PREPARED TO OBTAIN STATUTORY LOCAL AUTHORITY CONSENT. ALL SIZES TO BE CONFIRMED ON SITE PRIOR TO COMMENCING WORK. ONLY SCALE FOR PLANNING PURPOSES. E: GRAYARADDESIGNS@GMAIL.COM T: 07984453584 A: 95 MAIN STREET, THORNTON, KY1 4AQ

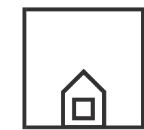

GRAYARA DESIGNS
ARCHITECTURAL SERVICES
T: 07984453584

PROJECT:

Kerr, 6 Blairadam Grove, Keltybridge, KY4 0JU
Proposed New Build Garage, Garage Conversion & Internal Alterations

TITLE:

Location & Block Plans

TECHNICIAN:

JG

SCALE(S):

As Shown @ A3

DATE:

January 2023

PROJECT NO:

23033 - PP - 001

REV:

A