




**PROPOSED FLOOR PLAN**  
SCALE 1:50

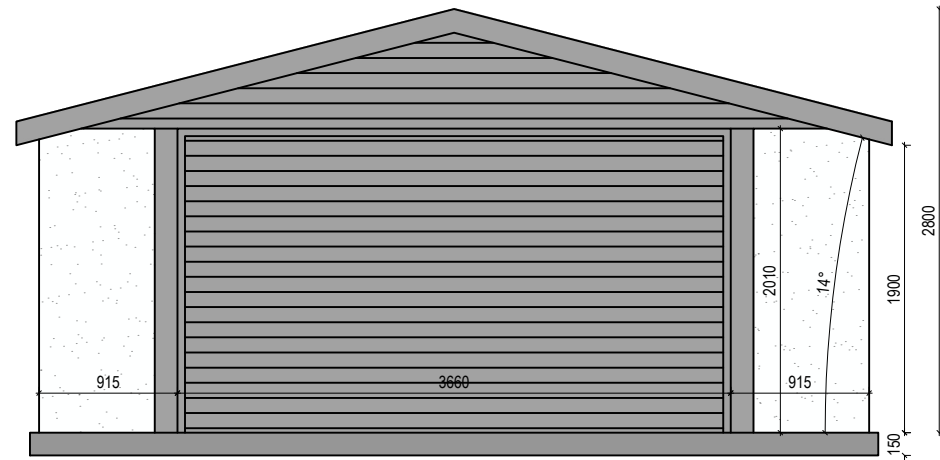


**PROPOSED WEST ELEVATION**  
SCALE 1:50

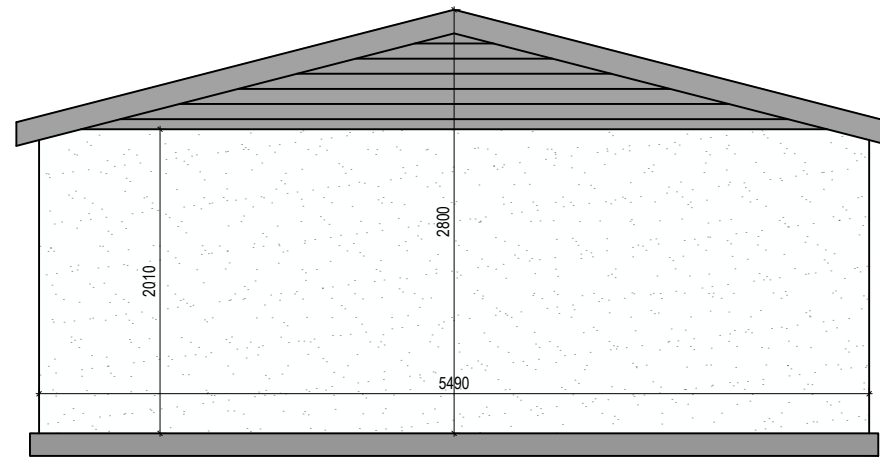

**PROPOSED EAST ELEVATION**  
SCALE 1:50

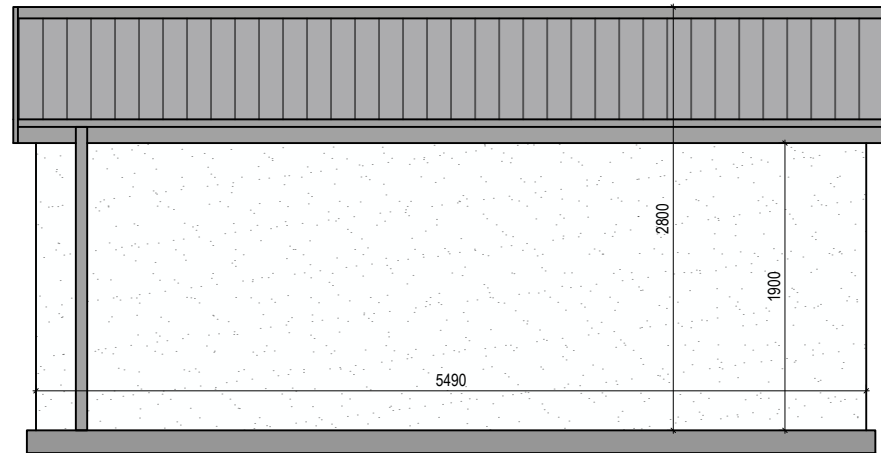

**PROPOSED NORTH ELEVATION**  
SCALE 1:50

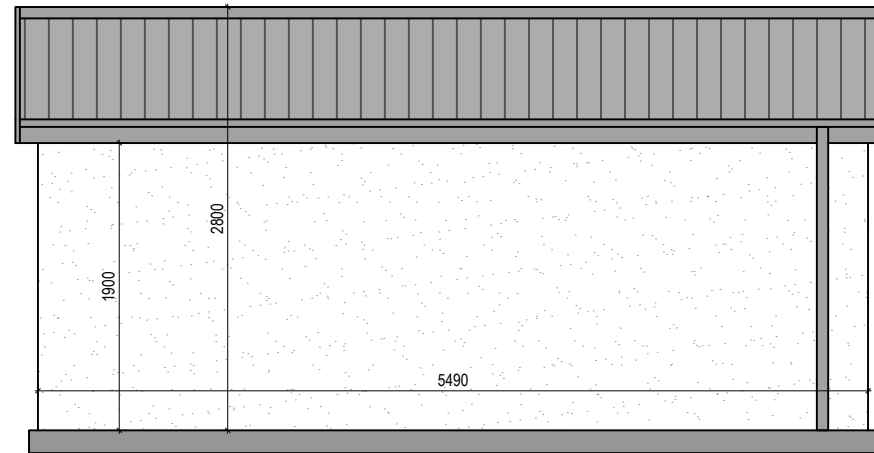

**PROPOSED SOUTH ELEVATION**  
SCALE 1:50

**FINISHES SCHEDULE**

- WALLS - WHITE RENDER ON CONCRETE PANELS
- ROOF - ANTHRACITE GREY METAL SHEETING
- GARAGE DOOR - ANTHRACITE GREY
- FACIA, SOFFIT & RAINWATER GOODS - ANTHRACITE GREY

THIS DRAWING HAS BEEN PREPARED TO OBTAIN STATUTORY LOCAL AUTHORITY CONSENT. ALL SIZES TO BE CONFIRMED ON SITE PRIOR TO COMMENCING WORK. ONLY SCALE FOR PLANNING PURPOSES.  
E: GRAYARADDESIGNS@GMAIL.COM T: 07984453584 A: 95 MAIN STREET, THORNTON, KY1 4AQ



**GRAYARA DESIGNS**  
ARCHITECTURAL SERVICES  
T: 07984453584

**PROJECT:**

Kerr, 6 Blairadam Grove, Keltlybridge, KY4 0JU  
Proposed New Build Garage, Garage Conversion & Internal Alterations

**TITLE:**

Proposed Garage Floor Plan & Elevations

**TECHNICIAN:**

JG

**SCALE(S):**

1:50 @ A3

**DATE:**

January 2023

**PROJECT NO.:**

23033 - PP - 004

**REV:**

A

