

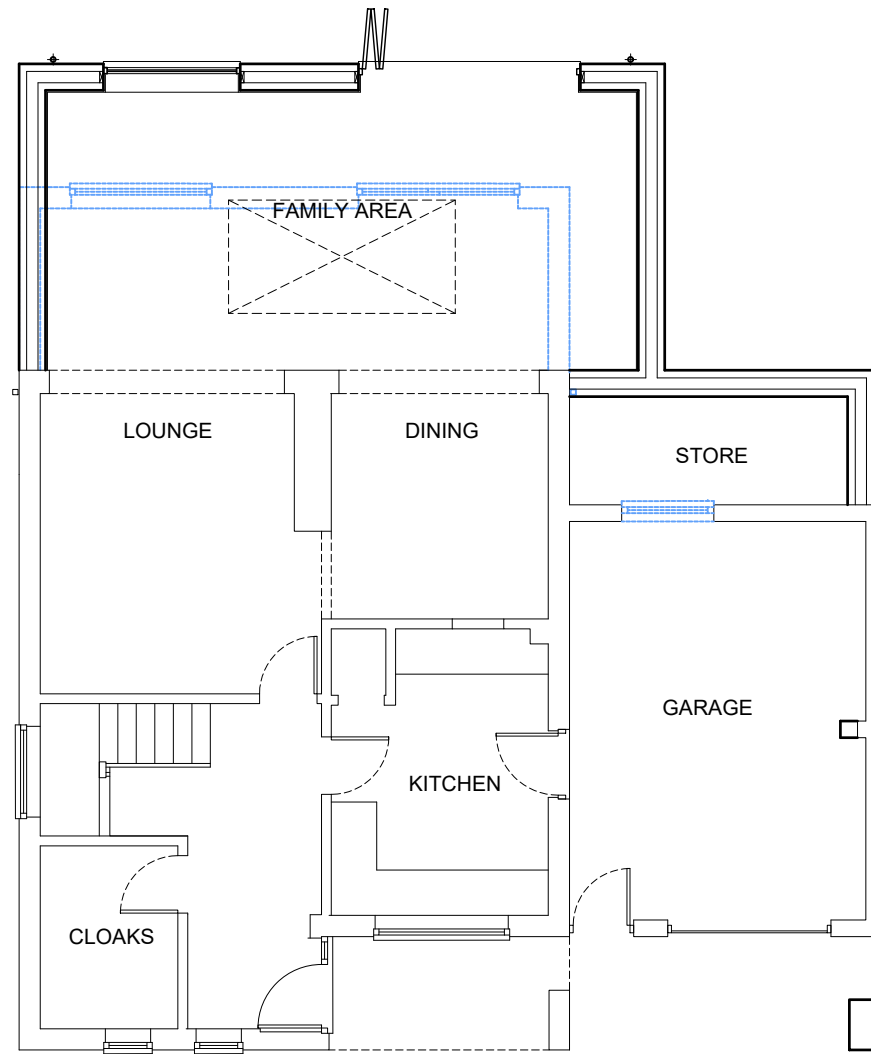


PROPOSED PLANS 1:100@A3

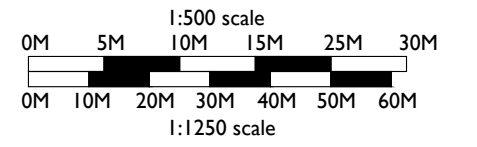

GROUND FLOOR 1:100

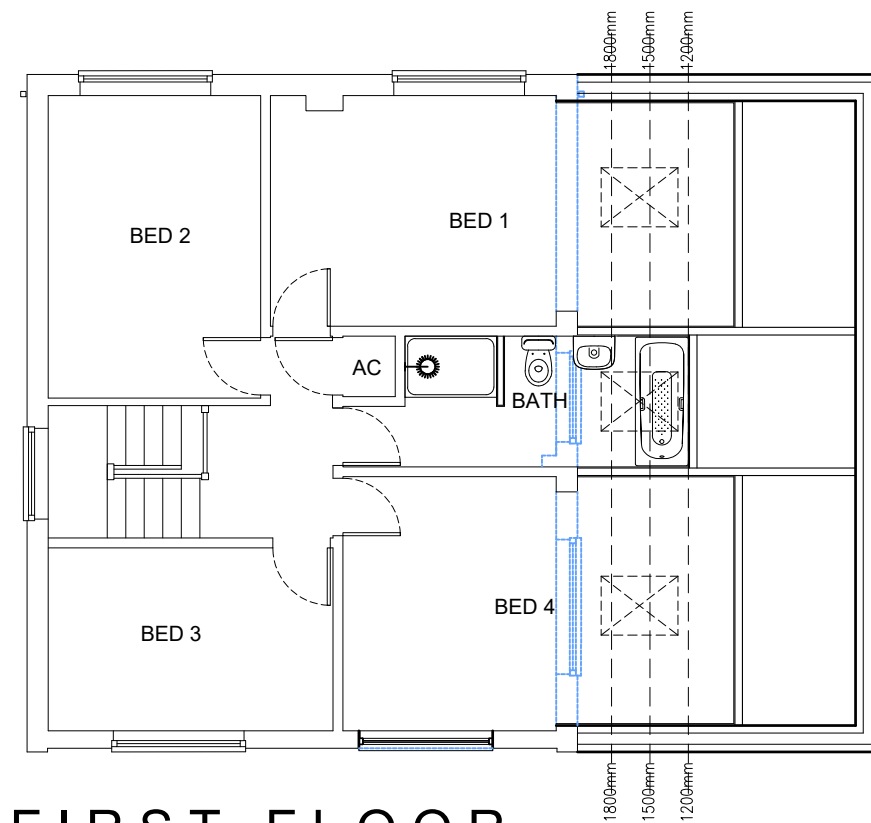

FIRST FLOOR 1:100

PROPOSED EXTENSION
23SR-04
OCTOBER.2023

10 STATION ROAD
HATTON
CV35 7LG