




FRONT ELEVATION PLOT 2




SIDE ELEVATION

FINISHING MATERIALS	
Brick -	TBS Farmhouse Blend
Roof Slate -	Azur Dark Grey Spanish Slate
Cladding -	Natural Sawn Cedar
Ridge tiles -	Marley Smooth Grey
Fascias, Windows and doors -	Agate Grey UPVC
Guttering -	Black
Drive covering -	Permeable block paving - Colour grey/silver

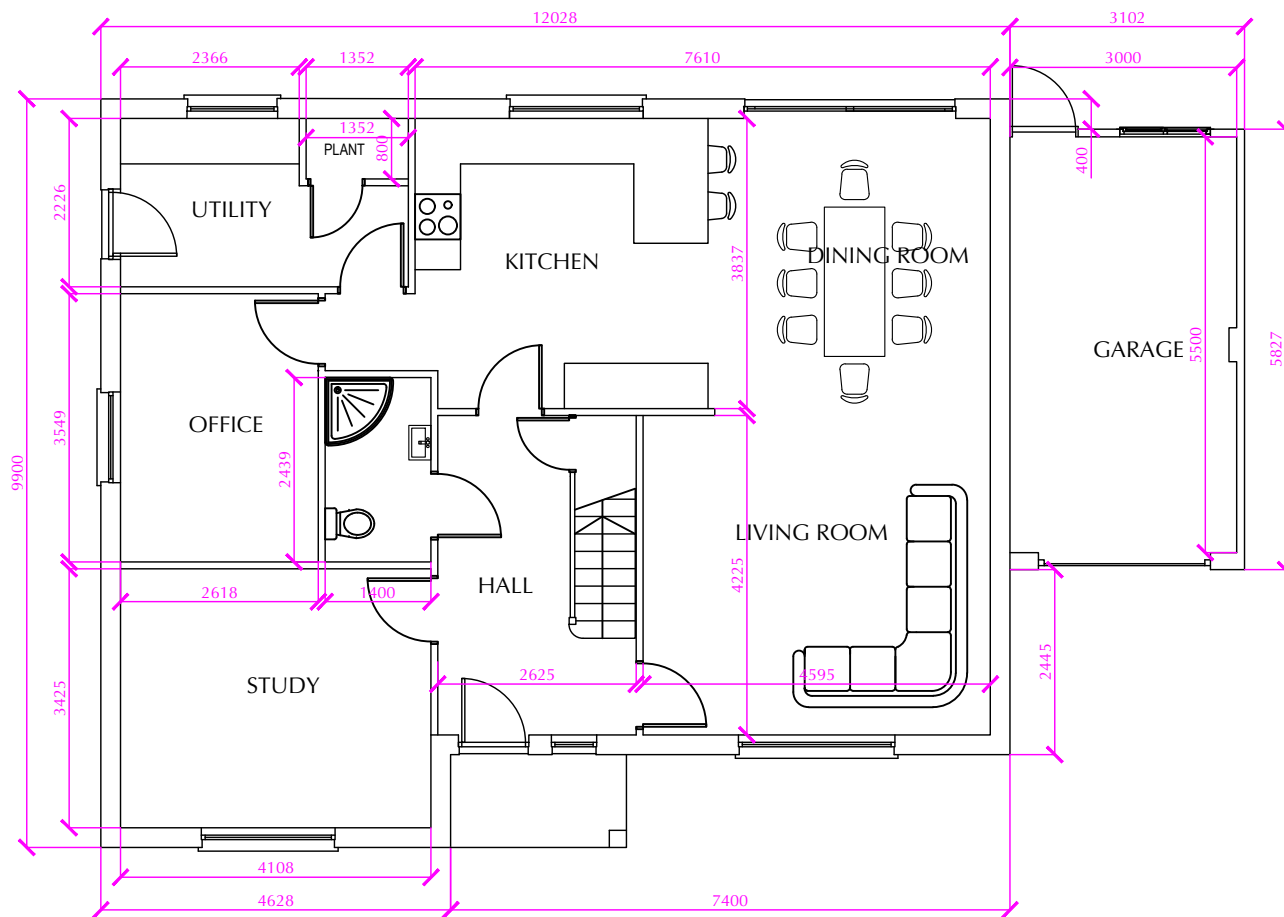

GROUND FLOOR PLAN PLOT 2

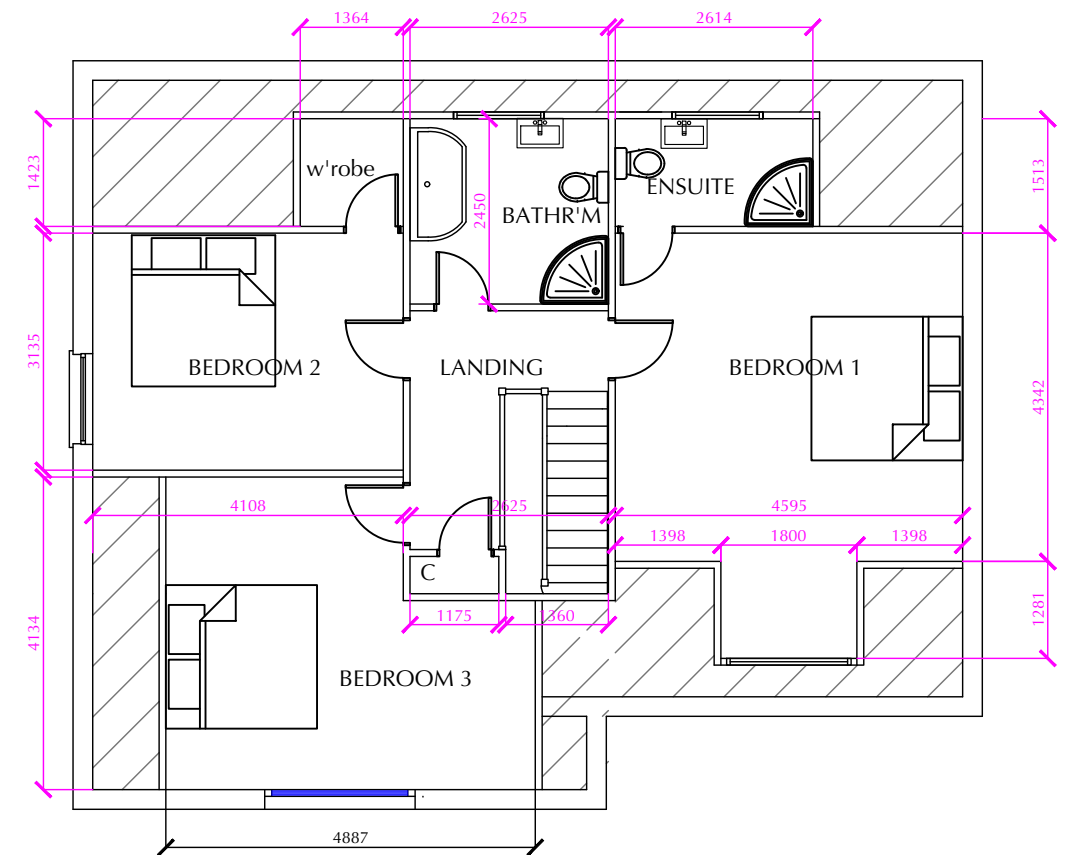

FIRST FLOOR PLAN

REVISION: | | | |

DRAWING NUMBER
3174 / P / 5

CLIENT:
BROOK DEVELOPMENTS IW LTD

PROJECT:
PROPOSED RESIDENTIAL DEVELOPMENT
PEACOCK CLOSE, SHANKLIN, I.W.

DRAWING TITLE
PLANNING PROPOSALS - PLOT 2
FLOOR PLAN & ELEVATIONS

SCALE:
1:100 @ A3
DATE
JAN 2024



ROBERT GRAY DESIGN

Architecture & Planning
12 Donnington Drive, Shanklin, Isle of Wight, PO37 7JA
Telephone 07557955797
e-mail: info2@robertgraydesign.net