


LEGEND

AV	Air Valve	ME	Manhole Electricity
BB	Beisha Beacon	MF	Manhole Foul
BI	Bum Bollard	MH	Manhole General
BL	Bollard	MK	Marker Post
BM	Bench Mark	MRF	Metal Railing Fence
BP	Brick Pillar	MS	Manhole Surface Water
BPS	Block Paving Slabs	MW	Water Supply/Meter
BRK	Brick	NB	Notice Board
BS	Bus Stop/Shelter	OHC	Over Head Cable
BW	Brick Wall	P	Post
BRW	Brick Retaining Wall	PB	Post Box
CB	Telephone Box	PI	Pipe
CBF	Close Boarded Fence	RE	Rodding Eye
CC	CCTV Camera	RG	Road Gully
Ce	Cats Eye	RN	Road Name Plate
CL	Cover Level	RP	Reflector Post
CLF	Chain Link Fence	PRF	Post & Rail Fence
CONC	Concrete	RS	Road Sign
CPS	Concrete Paving Slabs	PWIF	Post & Wire Fence
CW	Concrete Wall	Sap	Sapping
CRW	Concrete Ret. Wall	SMP	Sheet Metal Piling
DK	Drop Kerb	SL	Soffit Level
EB	Electricity Box	Stu	Stump
EP	Electricity Pole	SP	Sign Post
FB	Flower Bed	SV	Stop Valve
FH	Fire Hydrant	SW	Stay Wire
FL	Flood Light	TH	Threshold Level
FS	Flag Staff	TL	Traffic Light
FP	Footpath	TP	Telegraph Pole
G	Gully	TPS	Tactile Paving
HW	Headwall	TSR	Tubular Steel Railings
IC	Inspection Cover	TV	Cable TV Point
IL	Invert Level	TC	Traffic Camera
IRF	Iron Railing Fence	TW	Top of wall
KW	Kerb Weir Inlet	VP	Vent
LB	Litter Bin	WL	Water level
LP	Lamp Post	WMP	Wire Mesh Fence
MB	Manhole Telecom	WD	Washout
MC	Manhole Cable	WPR	Wooden Post & Rail

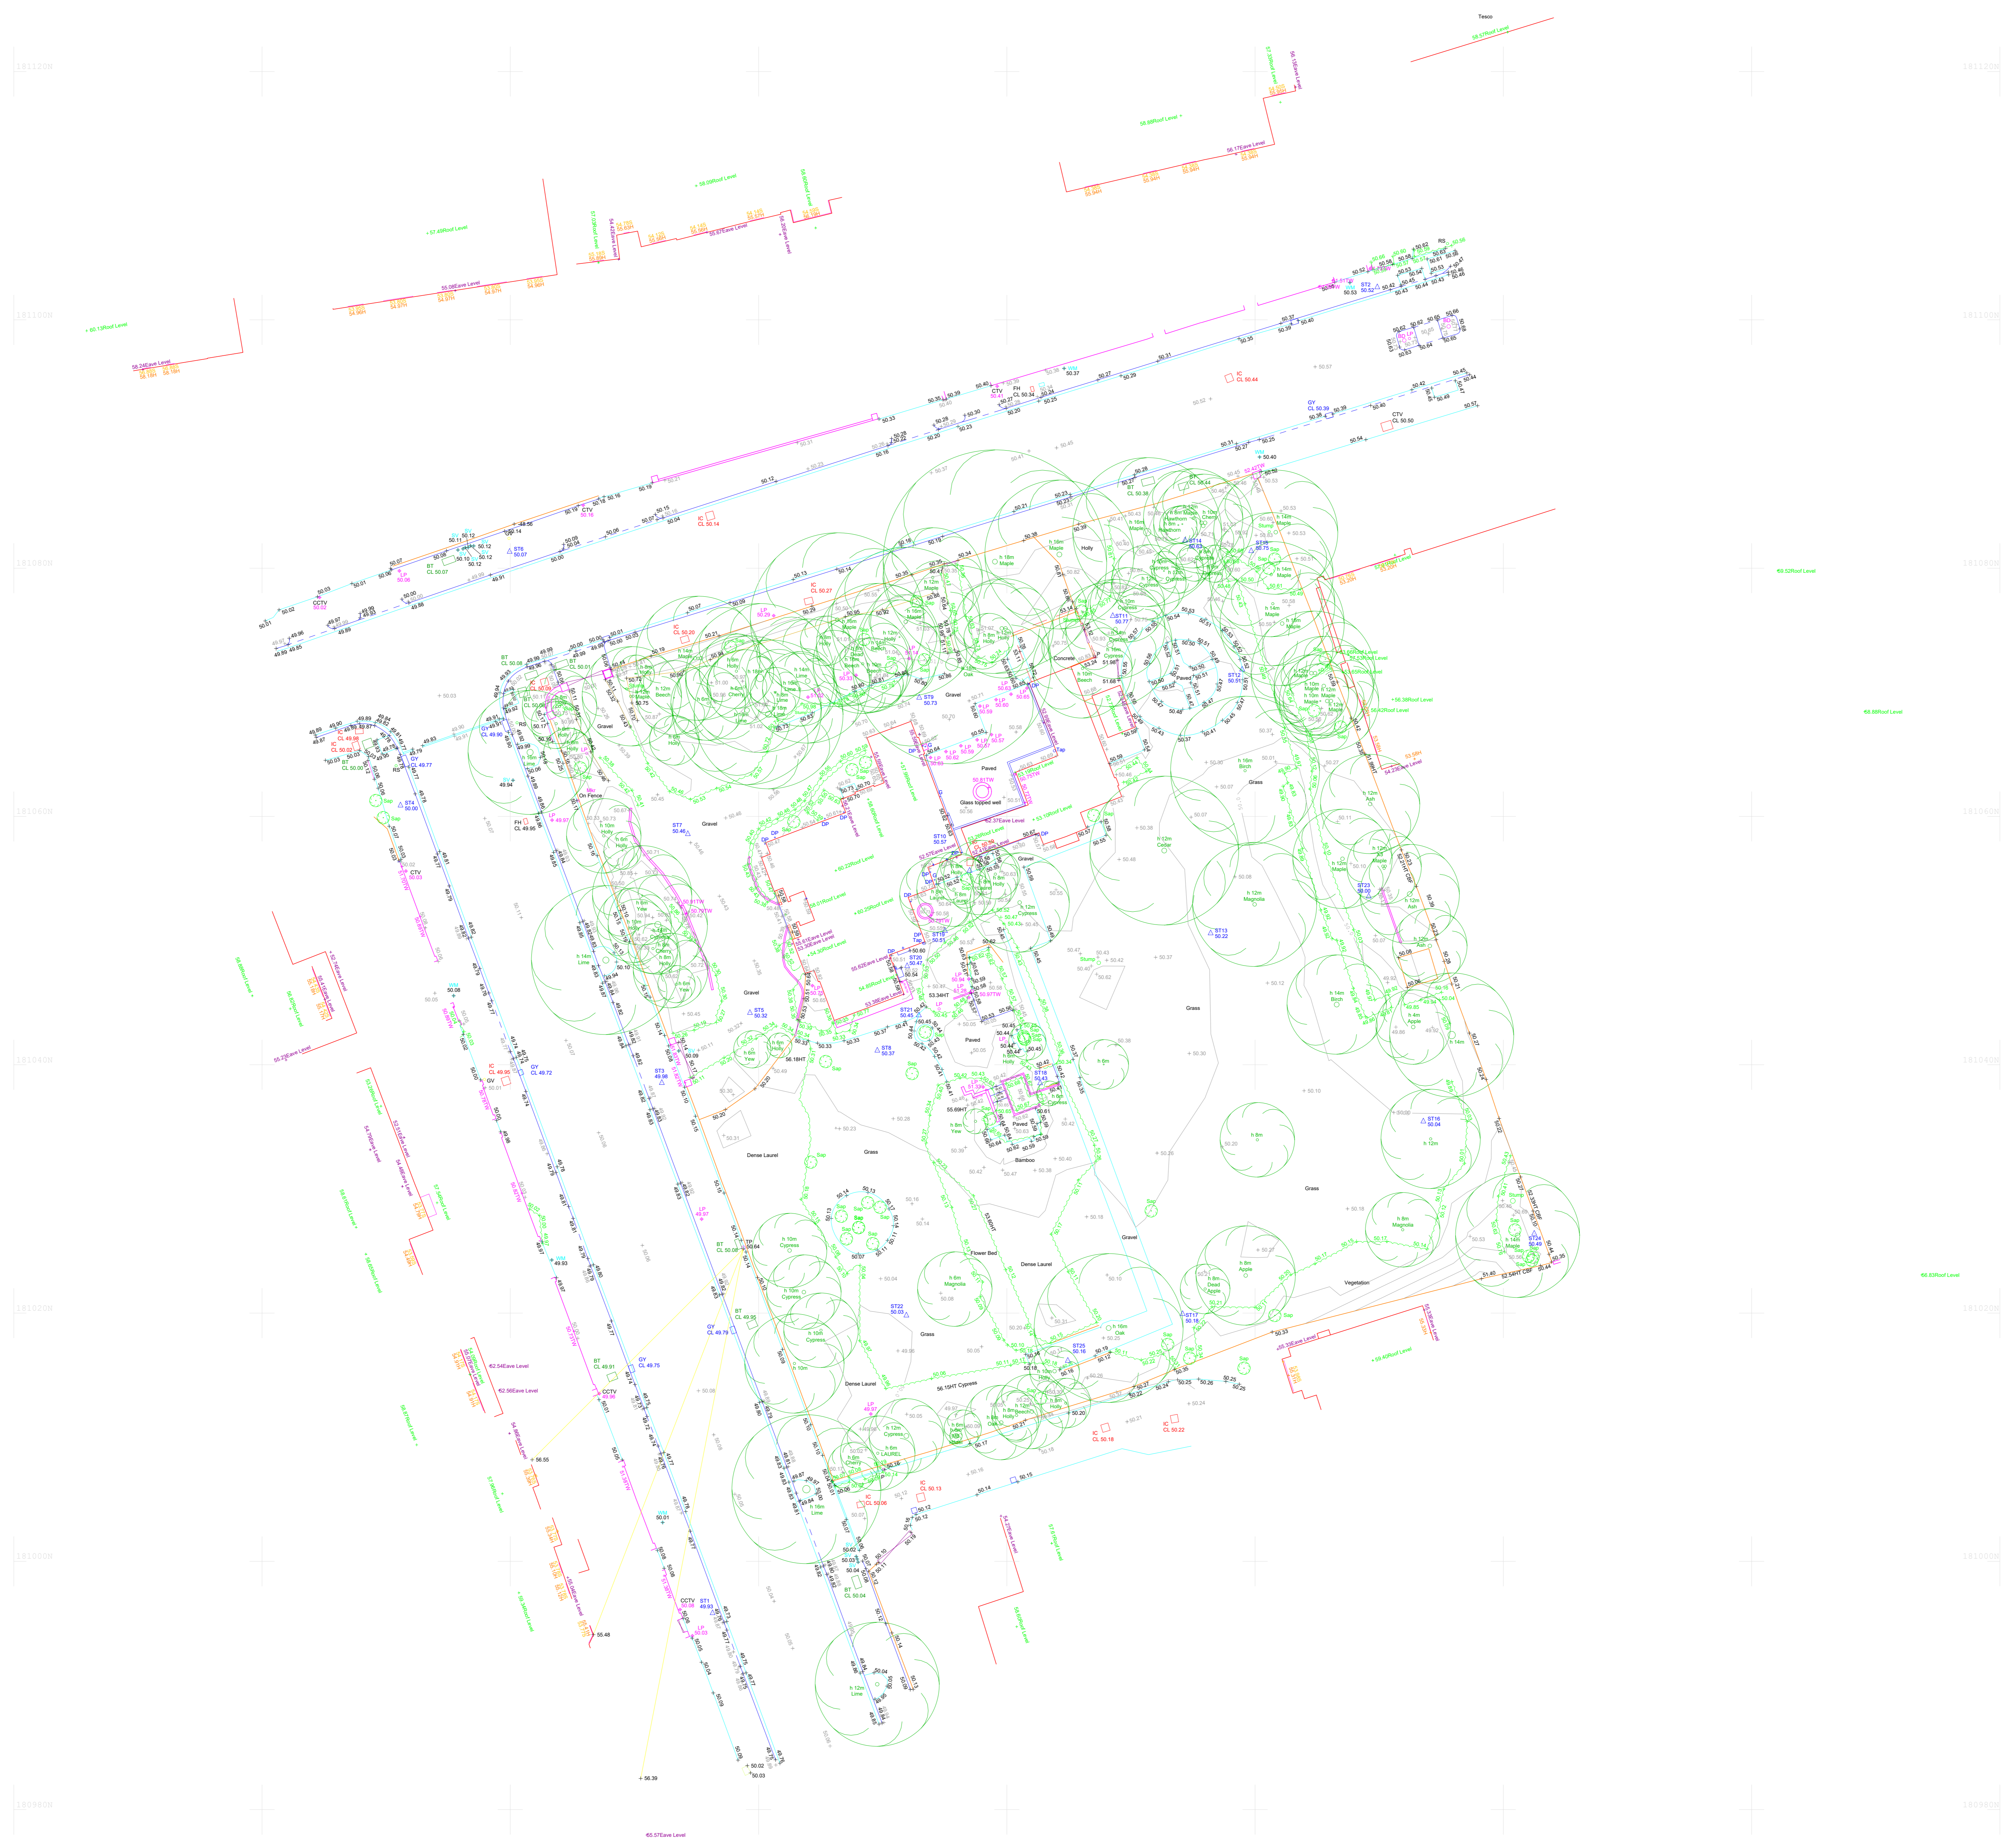

- NOTES**
1. The Grid is OSGB 36 using OSTN15 & OSGB15 on the OS Active Network
 2. All levels are related to OS Datum (Newlyn)
 3. Contours are shown at 0.25m intervals

Rev	Date	Description	Checked



Client	Churchgate Services
Project	Lawnfield, Westmorland Road, Maidenhead, SL6 4HB
Title	Topographical Survey
Drawing No.	Gen23-041_T
Scale	1:500 @ A3
Date	2024/02/23
Drawn	DSK
Checked	AS
Approved	DSK

Geopoint Ltd.
Unit 8
Jupiter House
Callewa Park
Aldermaston
Reading