




SOUTH ELEVATION



Rear South Elevation

Slimlite Ultra Clear Double Glazing

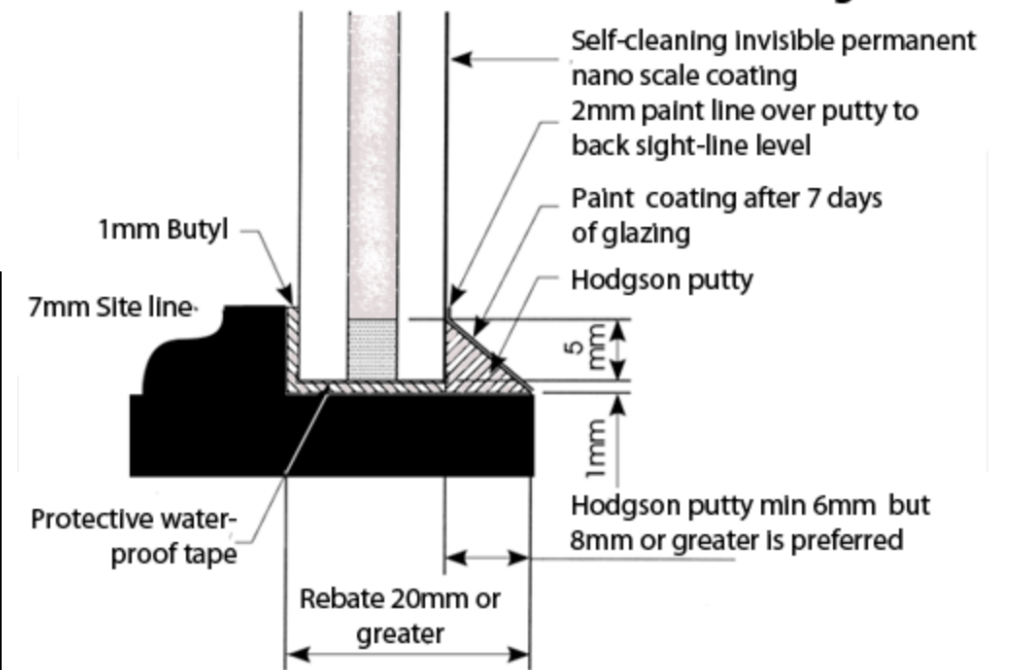

Rear façade	Dimensions (width mm x height mm)	Existing window type and as proposed
Window 1	1150 x 1130	Casement, side hung outward opening panes
Window 2	1050 x 1050	Casement, side hung outward opening panes
Window 3	600 x 880	Non-opening
Window 4	1000 x 850	Casement, single side hung outward opening pane
Window 5	1900 x 1050	Casement, outer panes side hung outward opening
Window 6	1700 x 1280	Casement, outer panes side hung outward opening
Window 7	500 x 970	Non-opening
Window 8	1800 x 1050	Casement, outer panes side hung outward opening
Back door	960 x 2150	Side hung inward opening

Description of works: repair and renovation of 8(no) windows and 1(no) door on the rear south elevation whereby existing single glazed panes will be carefully removed and replaced with Slimlite double glazed panes.

Site: The Cottage, Rose Lane, Ripley GU23 6NE

Scale: 1:100 @ A3 Plan: EX01 rev B Date: Dec 2023

