
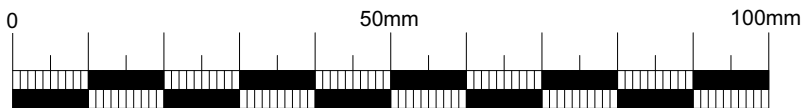


Pos. Lounge Front Right, Quantity: 1

Job: J05622 Exton

System: SBS CROWN Stepped Face Bevelled Type 1

CILL SECTION FULL SIZE

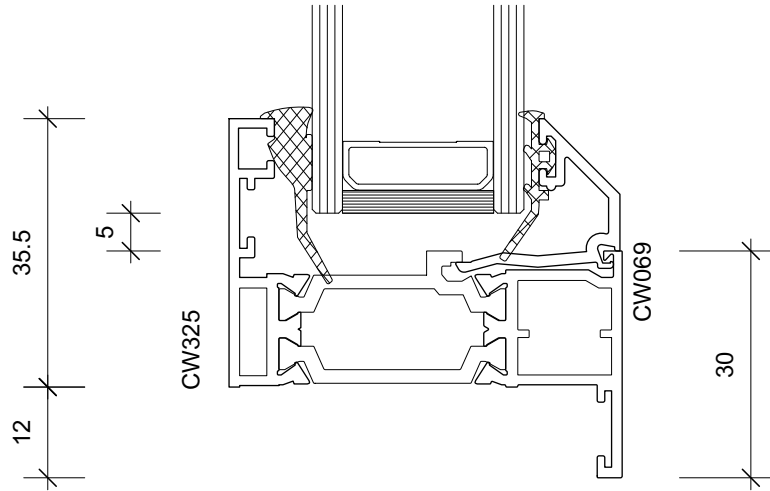

A4 DRAWING AT 1:1 SCALE