
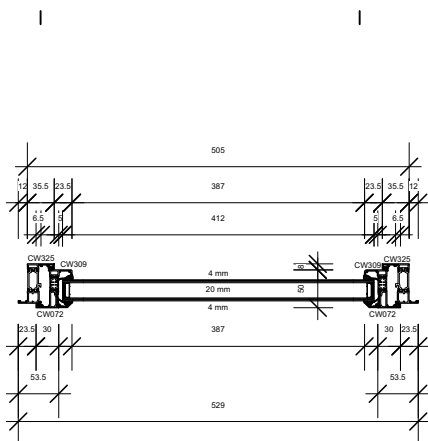
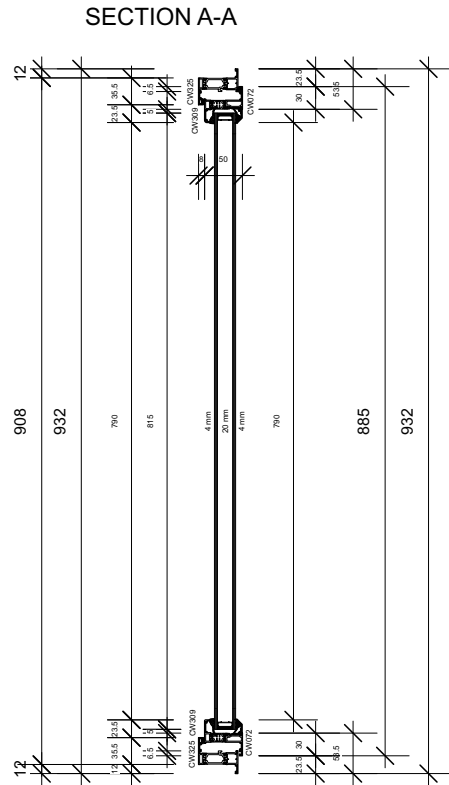


Pos. Lounge Front Middle, Quantity: 1

Job: J05622 Exton

System: SBS CROWN Stepped Face Bevelled Type 1

Exterior View

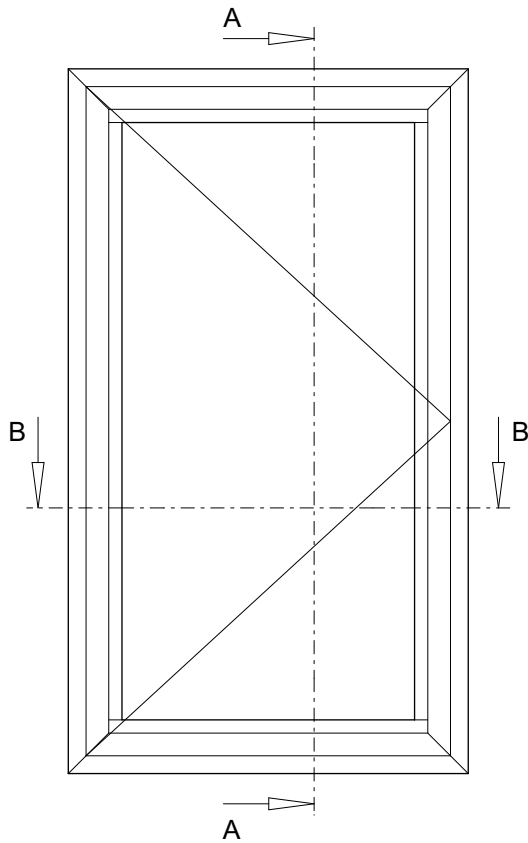

SECTION B-B

