
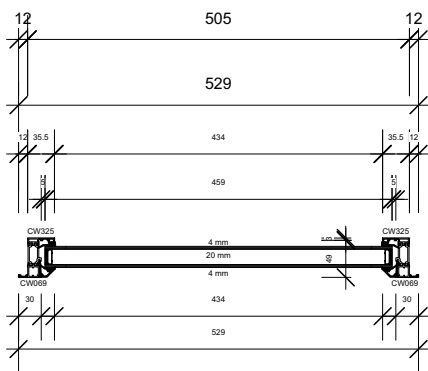
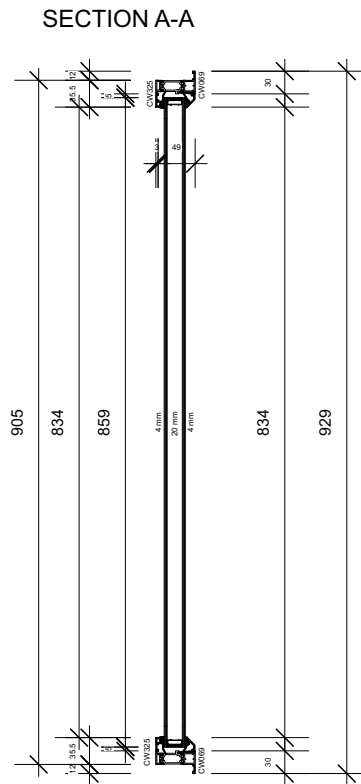


Pos. Lounge Front Right, Quantity: 1


Job: J05622 Exton

System: SBS CROWN Stepped Face Bevelled Type 1

Exterior View

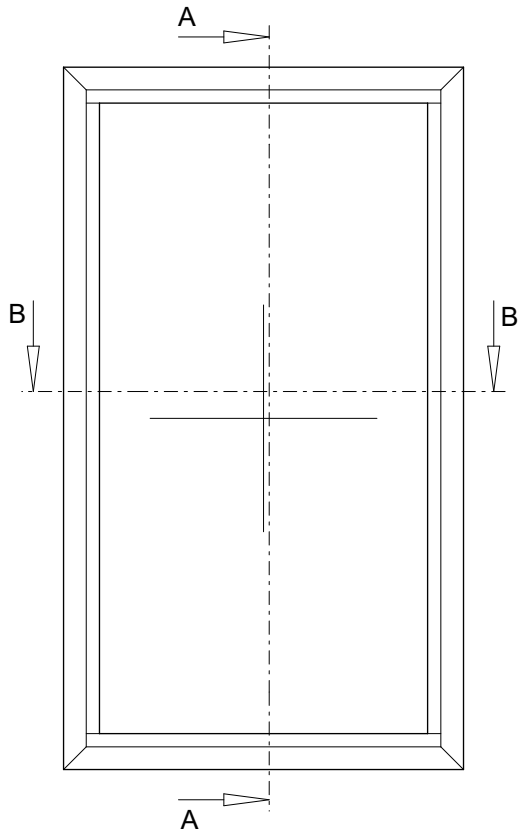

SECTION B-B

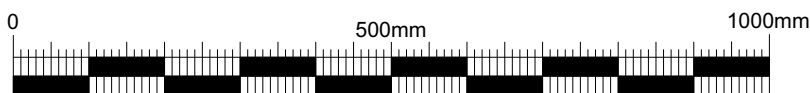

A4 DRAWING AT 1:10 SCALE