
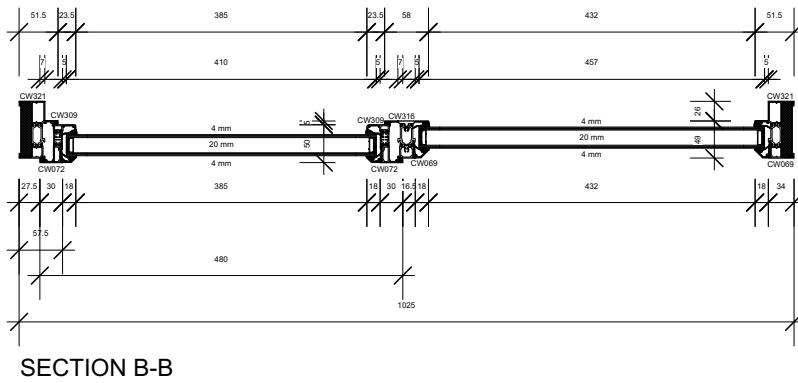
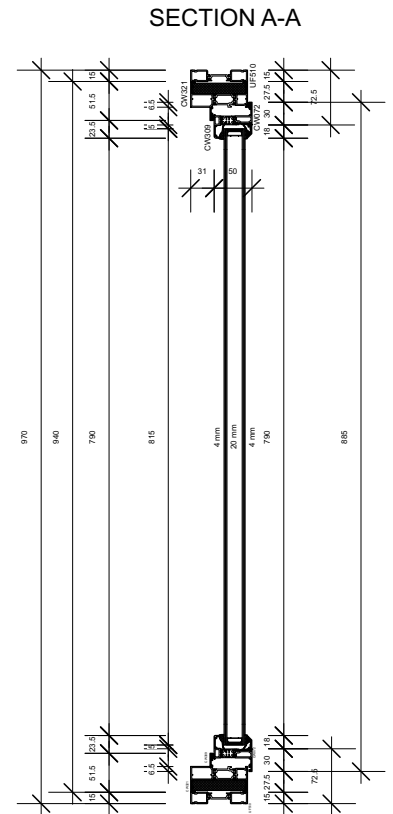


Pos. Dining Side, Quantity: 1

Job: J05622 Exton

System: SBS CROWN Stepped Face Bevelled Type 1

Exterior View

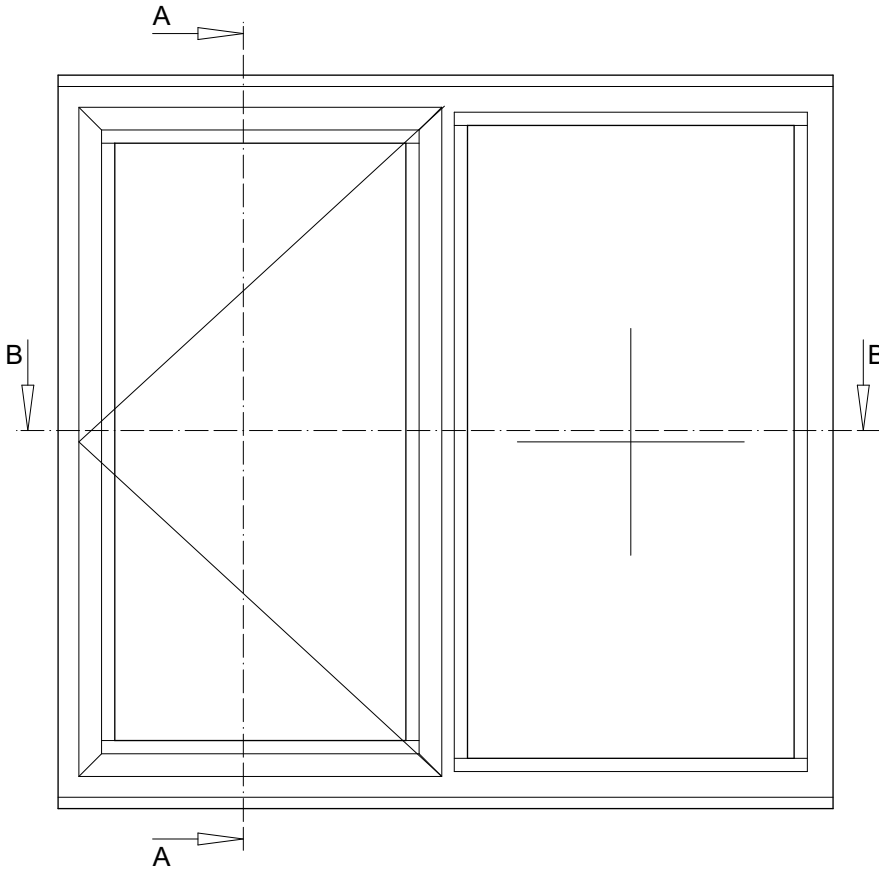

A4 DRAWING AT 1:10 SCALE