

APPENDIX 3. FOUL SEWAGE DRAINAGE DETAILS

Key

- Overview Waste Network Link
- F_C_O
- S_T
- RMN
- AB
- PU_YW - Waste Network Link
- Foul - F_PU_YW
- Surface Water S_PU_YW
- Combined - C_PU_YW
- Transition - T_PU_YW
- Overflow - O_PU_YW
- Final Effluent - FE_PU_YW
- Disposal Main - DM_PU_YW
- Disposal Main (Deep) - DMD_PU_YW
- 50 Meter Buffer
- Proposed Waste Network Link
- Proposed Foul
- Proposed Surface Water
- Proposed Combined
- Proposed Transition
- Proposed Overflow
- RMN SYS VAC
- Public Rising Main
- YW Rising Main
- Proposed Rising Main
- Syphon Sewer
- Syphon Overflow
- Vacuum Sewer
- Abandoned Network Link

Overview




Home | Logout | Help | Print

Search
Enter text here...

- Layers
- Rats
 - Sewer network
 - Water network

- Tools and more
- Everyday tasks
 - Copyright and Disclaimer Information
 - Legends
 - [Sewer Network Legend](#)
 - [Rat Baiting Legend](#)
 - [Water Network Legend](#)

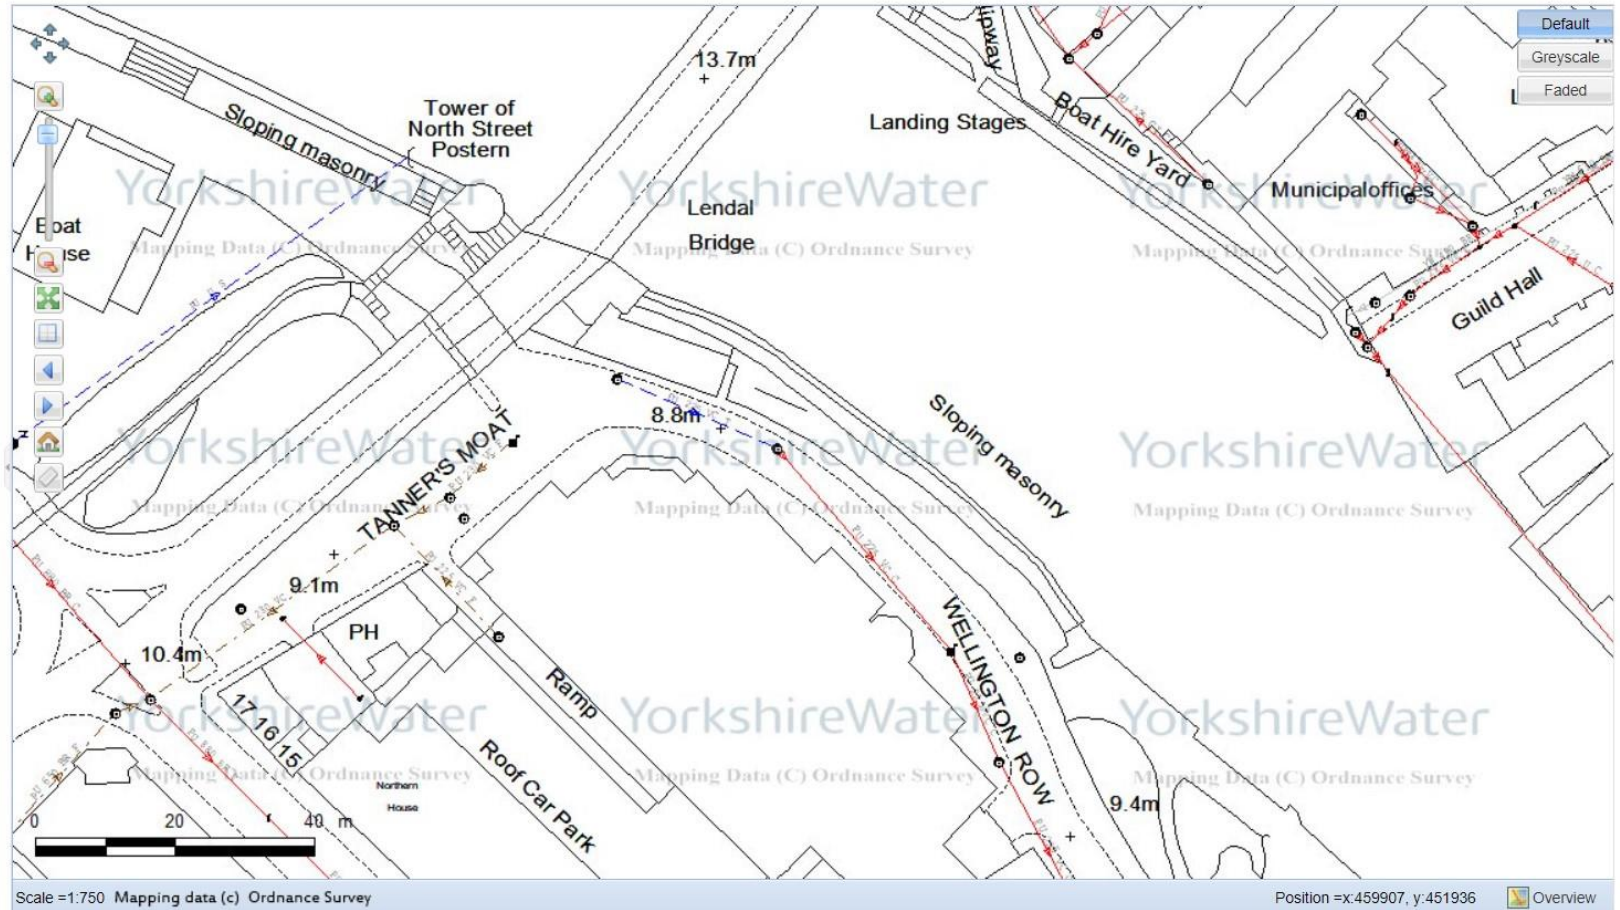

Close 1 of 2



Home | Logout | Help | Print

Search


Enter text here...

Layers

- Rats
- Sewer network
- Water network

Tools and more

- Everyday tasks
- Copyright and Disclaimer Information
- Legends
 - [Sewer Network Legend](#)
 - [Rat Baiting Legend](#)
 - [Water Network Legend](#)

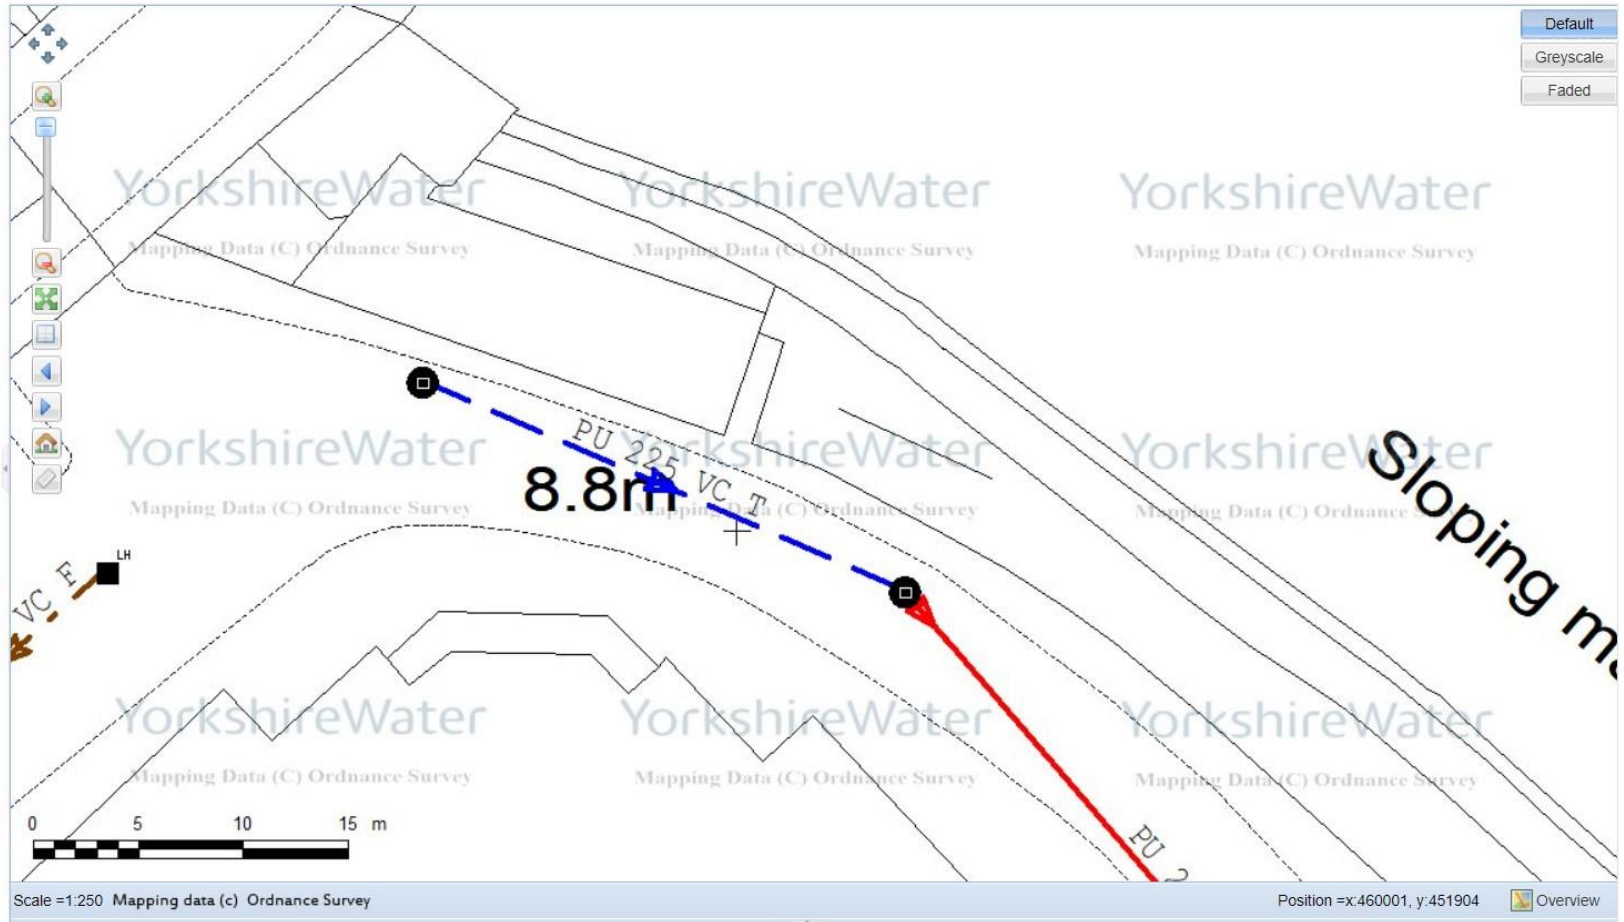

Close 2 of 2



Home | Logout | Help | Print

Search

Enter text here...

Layers

- Rats
- Sewer network
- Water network

Tools and more

- Everyday tasks
- Copyright and Disclaimer Information
- Legends
 - Sewer Network Legend
 - Rat Baiting Legend
 - Water Network Legend

