


0. Ground Floor - Existing 1:50

NOTES:
 Use figured dimensions - drawing not to be scaled. Report all discrepancies to the Architect / contract supervisor.
IF IN DOUBT ASK

MATERIALS
 Walls - orange/buff brick with render to front
 roof - profiled concrete tile
 windows - white upvc
 rainwater goods - white squareline upvc

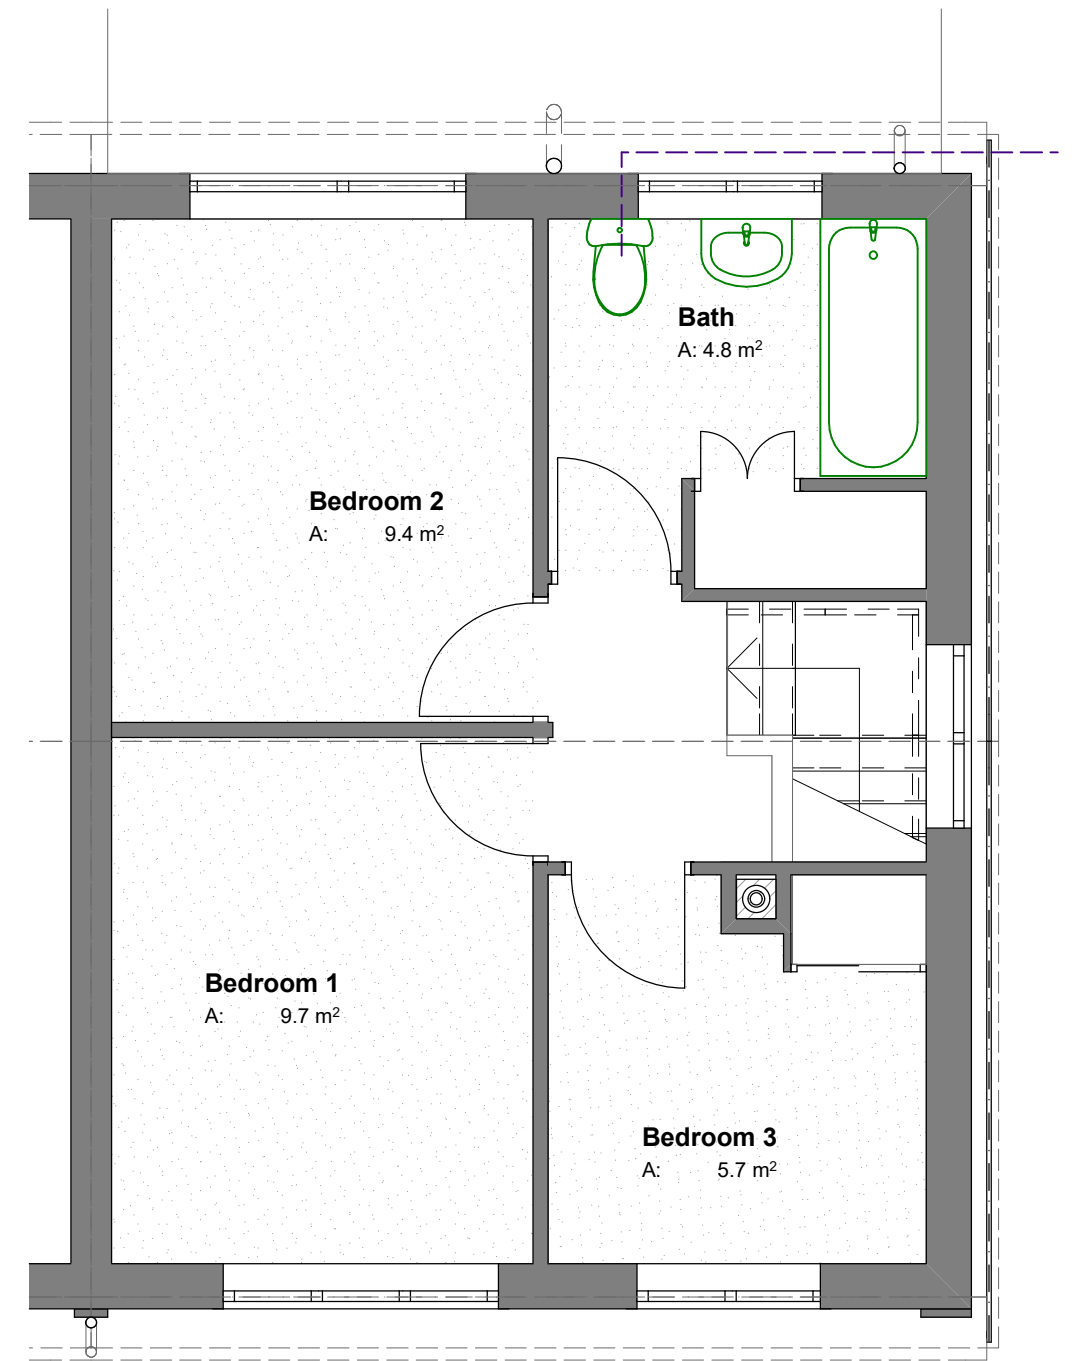

1. First Floor - Existing 1:50

VOID : PROJECTS

PETER IRELAND : ARCHITECT & DESIGNER
 COACH HOUSE : WEST DRIVE : CHELTENHAM : GL50 4LB
 TEL : 01242 234483 E : p.ireland@voidprojects.co.uk

Revision

Status

SKETCH DESIGN

Client

Mr. O. Drewitt

Title

Existing Plans

Job Title

Side & Rear Extension
 27 Caernarvon Rd, Cheltenham, Glos, GL51 3JT

Scale

@ A3 1:50

Date 03/11/2023

No.

652/ P /02

Rev.

--