

MATERIALS


Walls - Painted render
roof - profiled concrete tile to match existing
Doors & Windows - grey upvc
rainwater goods - white squareline upvc



E-01

Front (North) Elevation -Proposed


1:100

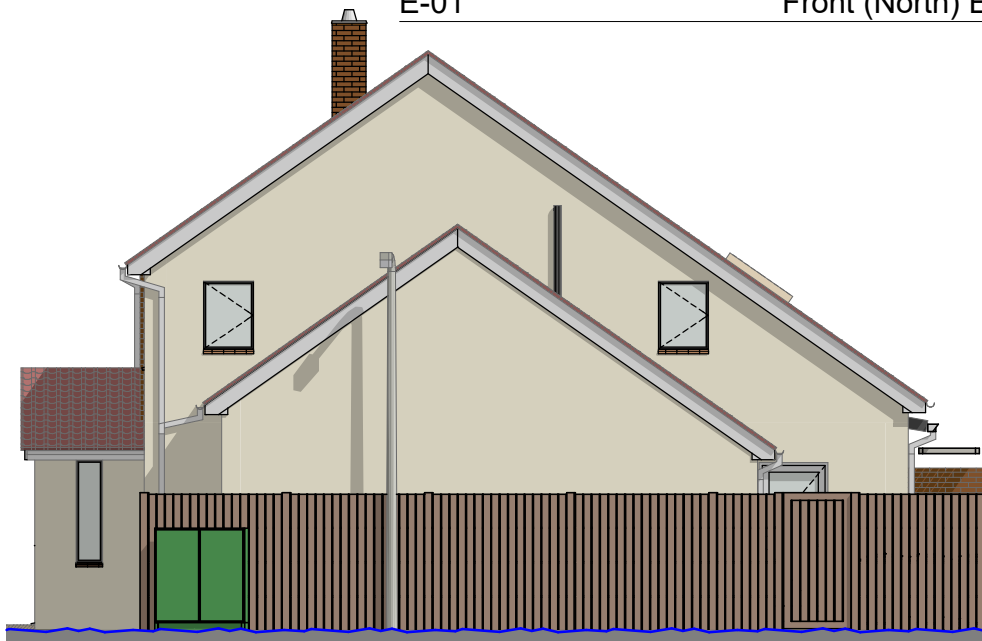

E-04

Side (West) Elevation - Proposed

1:100

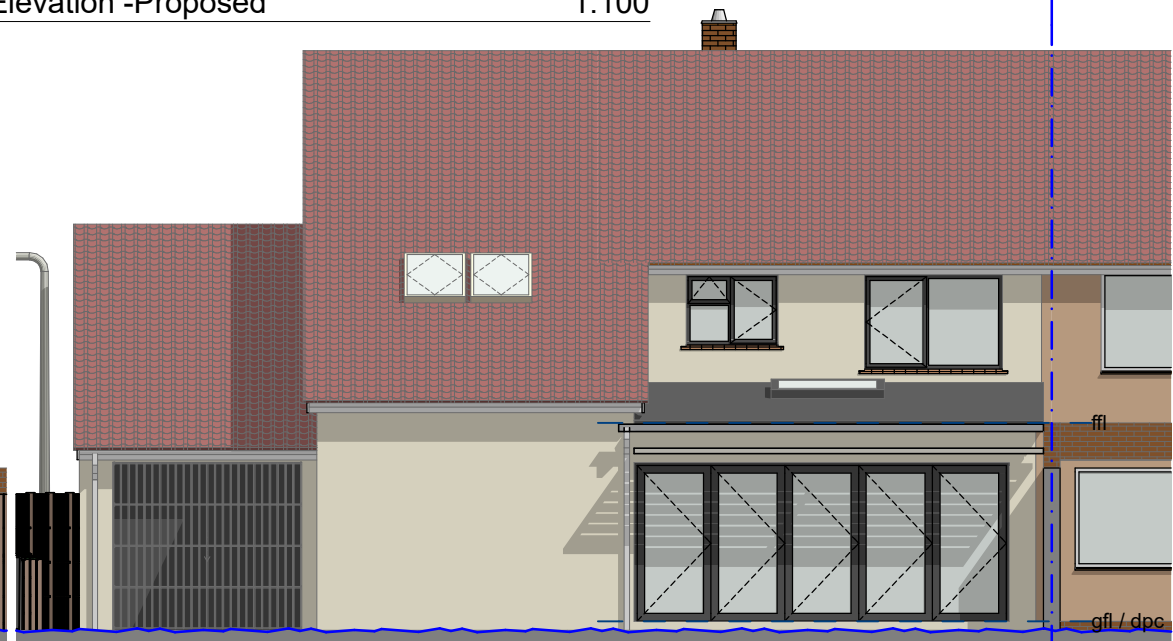

E-03

Rear (South) Elevation - Proposed

1:100

VOID : PROJECTS

PETER IRELAND : ARCHITECT & DESIGNER
COACH HOUSE : WEST DRIVE : CHELTENHAM : GL50 4LB
TEL : 01242 234483 E : p.ireland@voidprojects.co.uk

Client
Job Title

Mr. O. Drewitt

Side & Rear Extension

27 Caernarvon Rd, Cheltenham, Glos, GL51 3JT

Title

Proposed Elevations

Scale
@A4
Date

1:100
23/11/2023

No.

652/ P /06

B