
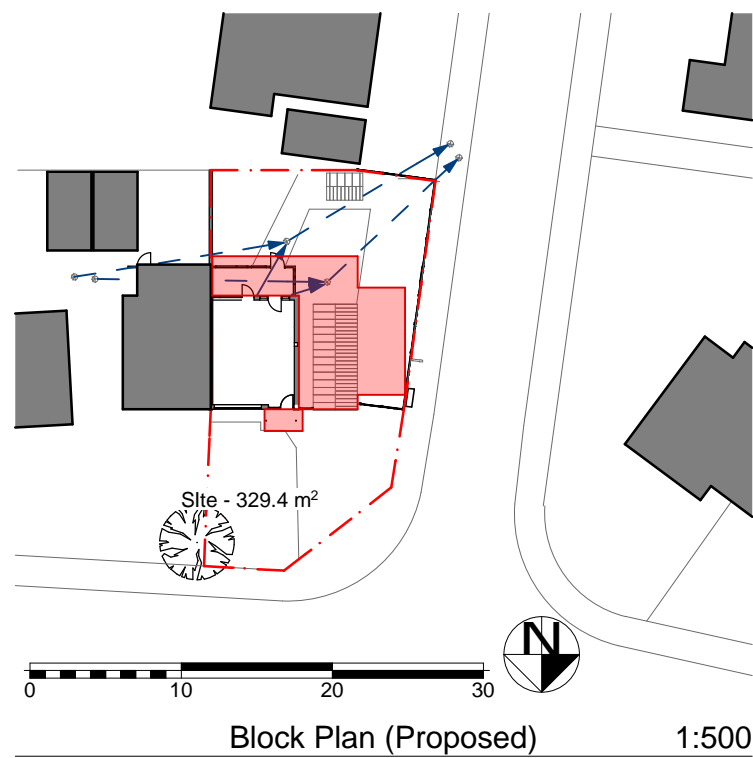
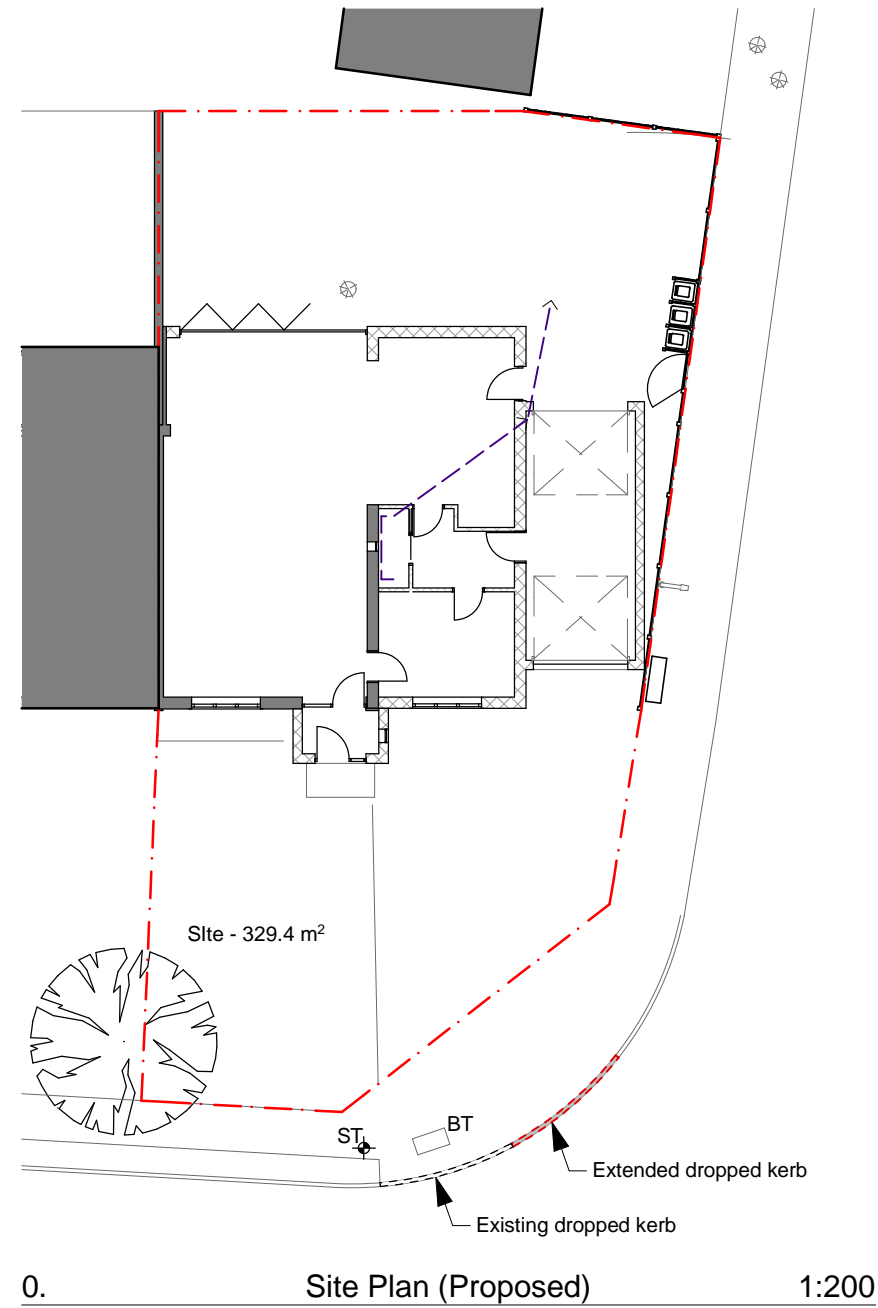
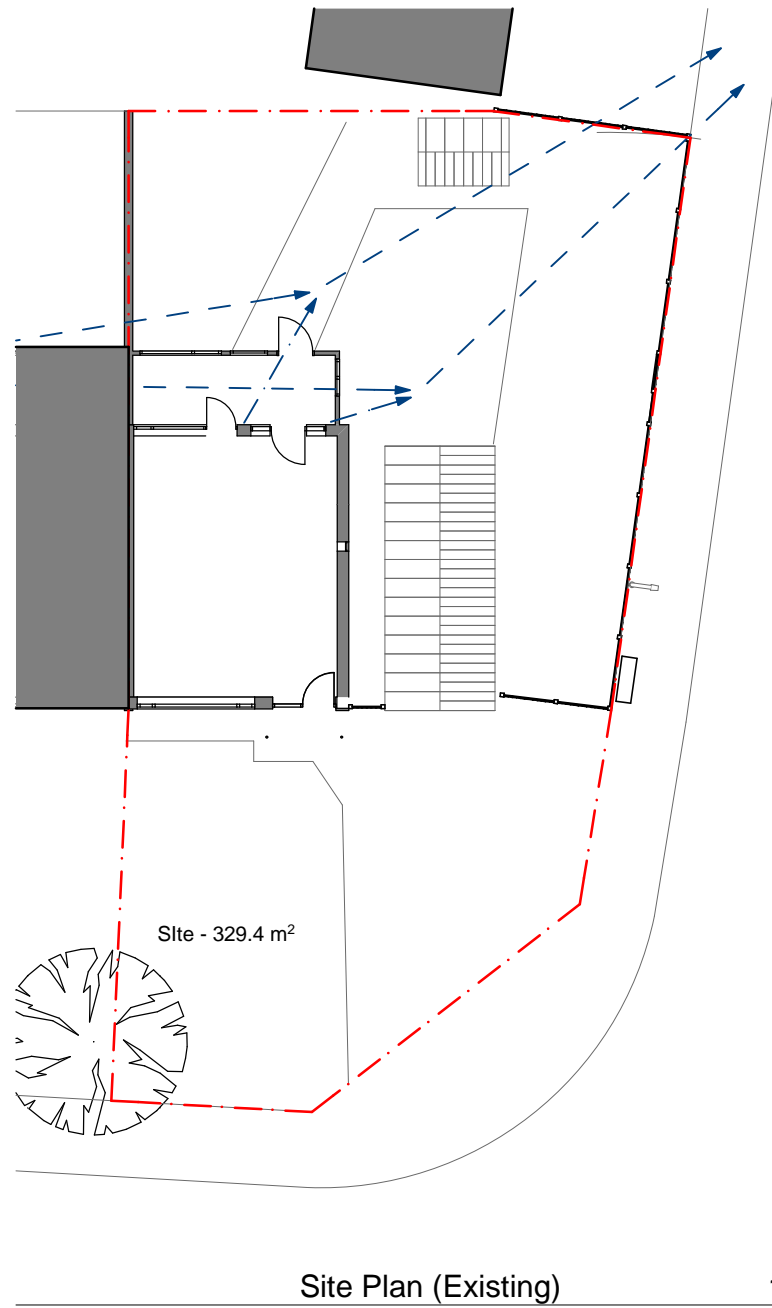


**NOTES:**  
 Use figured dimensions - drawing not to be scaled. Report all discrepancies to the Architect / contract supervisor.  
**IF IN DOUBT ASK**

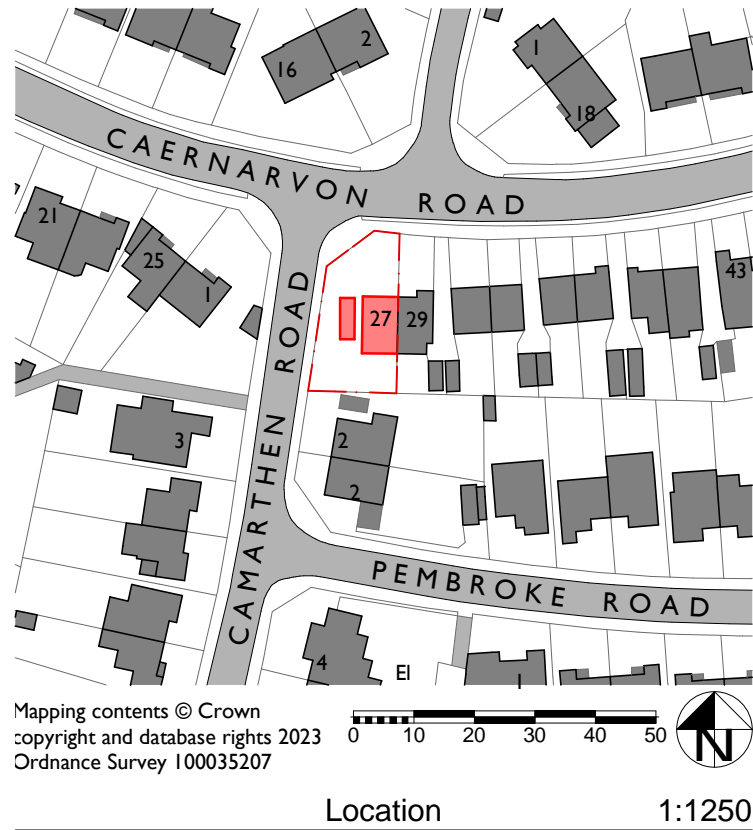

**VOID : PROJECTS**

PETER IRELAND : ARCHITECT & DESIGNER  
 COACH HOUSE : WEST DRIVE : CHELTENHAM : GL50 4LB  
 TEL : 01242 234483 E : p.ireland@voidprojects.co.uk

Revision

Status

**PLANNING**

Client

Mr. O. Drewitt

Title

Location, Block & Site Plan

Job Title

Side & Rear Extension  
 27 Caernarvon Rd, Cheltenham, Glos, GL51 3JT

Scale

@ A3 1:200, 1:500, 1:1250  
 Date 22/01/2024

No.

**652/ P /01**

Rev.

