


PROPOSED GROUND FLOOR PLAN

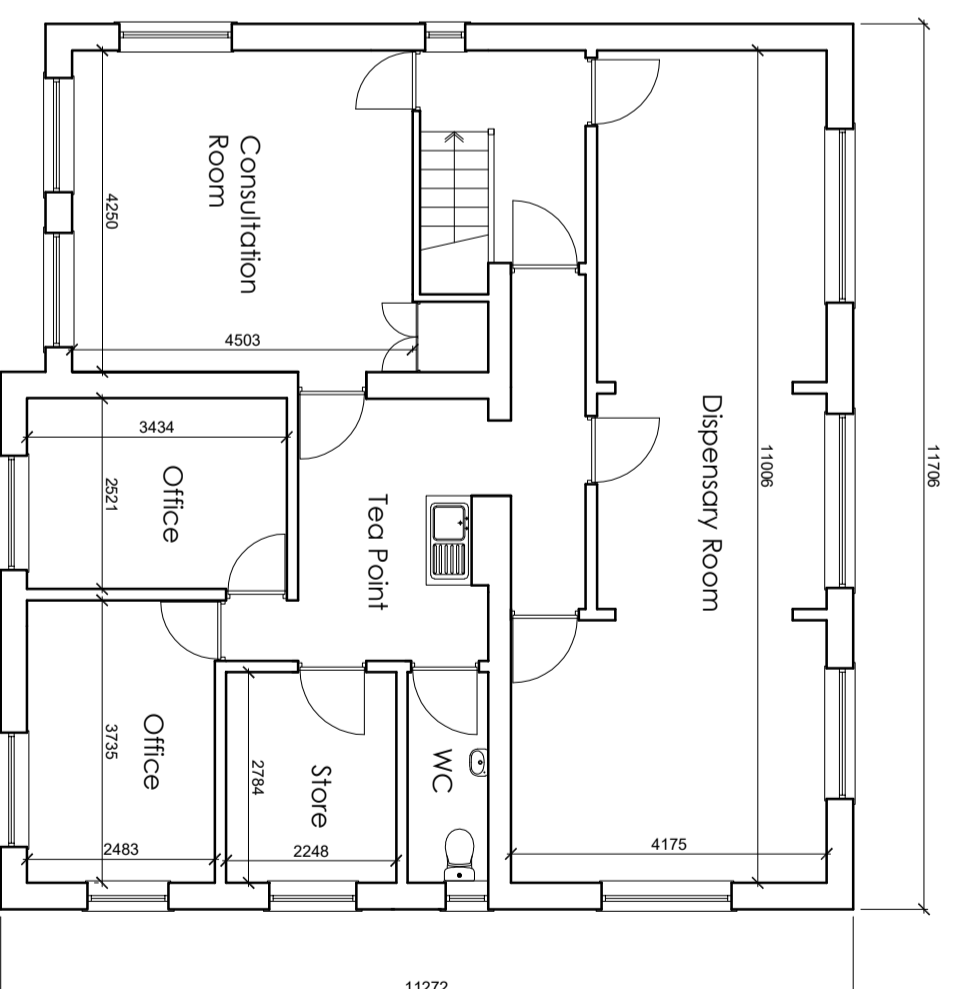

PROPOSED FIRST FLOOR PLAN

© Crown Copyright, 2020. This Drawing is to be used in conjunction with all other project associated drawings and information. Do not scale from this drawing. Report all errors, omissions and discrepancies to drawing officer prior to construction or commencement. This drawing is copyright of the property of qw+q architects. 11

qw+q architects
 Robinson's Barn
 Worston
 Clitheroe
 Lancs
 BB710A
 Architects Registration Board

Private Residential | Housing | Commercial | Conservation | Domestic
 Tel: 01254 485848
 Email: info@qw-architects.com | Web: www.qw-architects.com

Client	MR S GOUGH
Project	CROWN WORKS CHANGE OF USE TO MEDICAL SERVICES

Scale	1:100
Drawing Title	PROPOSED FLOOR PLANS

Sheet Size	A3
Drawing Status	PLANNING

Job Number	23-063	Drawn By	AW	Checked	AW
Drawing Number	PL04	Revised	-	First Issue	-