



EXISTING NORTH WEST ELEVATION

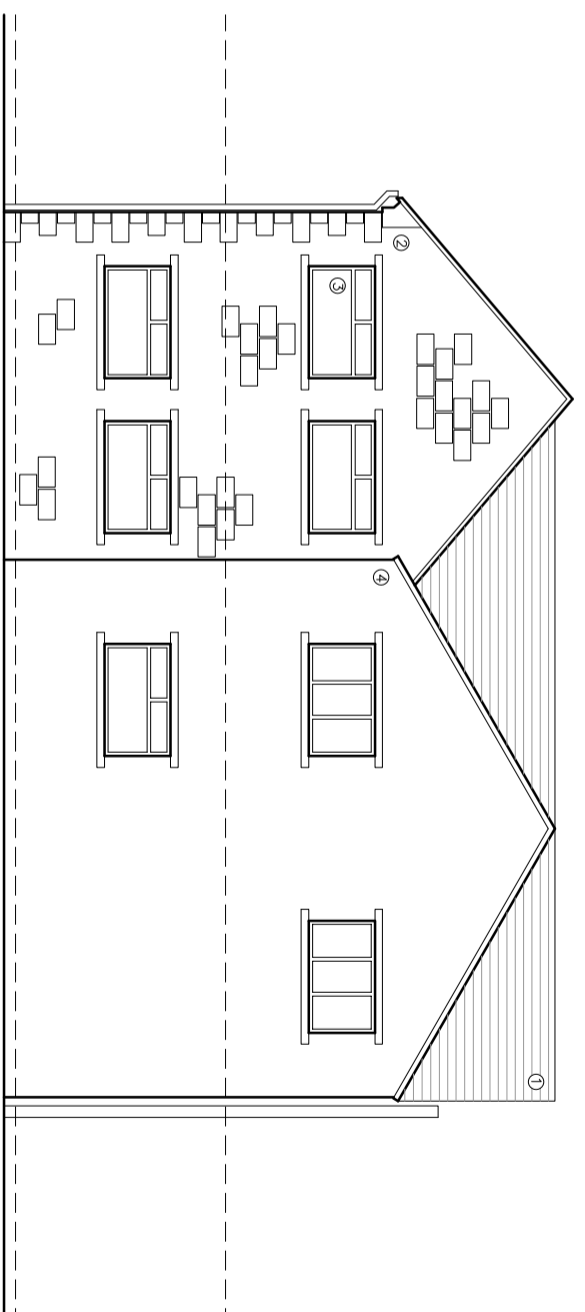


EXISTING SOUTH WEST ELEVATION

- materials
1. interlocking concrete ties
 2. random coursed natural local stone
 3. UPVC windows and doors
 4. sand/cement render

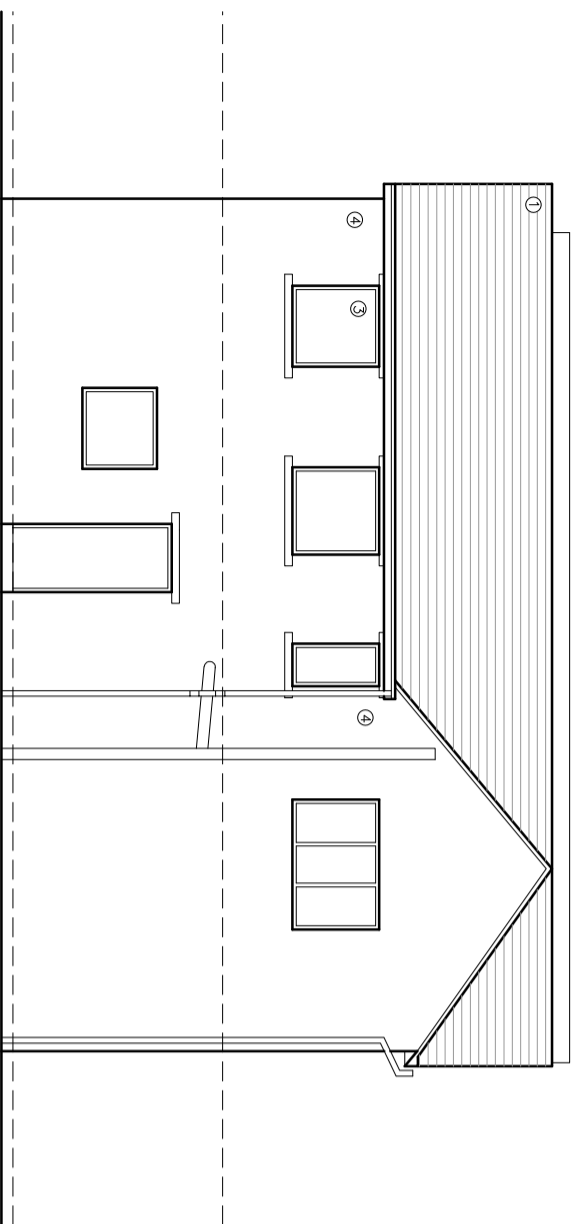

EXISTING SOUTH EAST ELEVATION

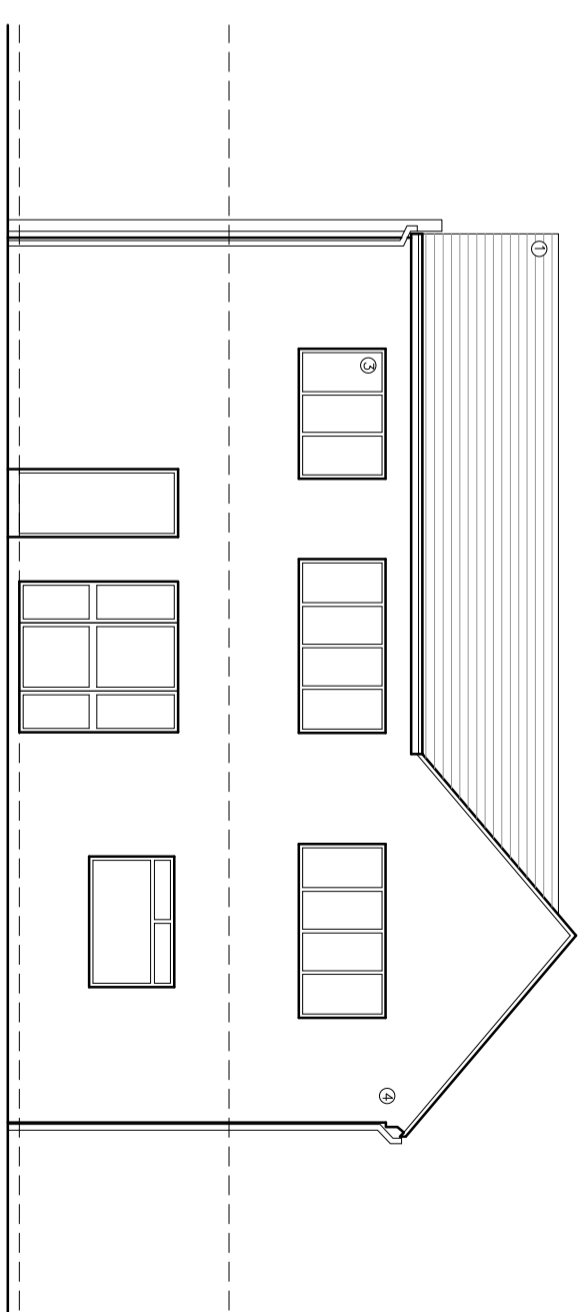

EXISTING NORTH WEST ELEVATION

Issue 04/2020 14/02/2020 This Drawing is to be used in conjunction with all other project associated drawings and information. Do not rely on this drawing. Report all errors, omissions and discrepancies to drawing officer prior to construction or manufacture. This drawing is copyrighted the property of **QW+Q architects** NI

QW+Q architects
 Robinson's Barn
 Worston
 Clitheroe
 Lancs
 BB71GA

Private Residential | Housing | Commercial | Conservation | Domestic
 Tel: 01254 485848
 Email: info@qw-architects.com | Web: www.qw-architects.com

ARB
 Architects Registration Board

Client	MRS S GOUGH	Scale	1:100	Sheet Size	A3	Job Number	23-063	Drawn By	AW	Checked	AW
Project	CROWN WORKS	Drawing Title	EXISTING ELEVATIONS	Drawing Status	PLANNING	Drawing Number	PL03	Revision		First Issue	
CHANGE OF USE TO MEDICAL SERVICES											