

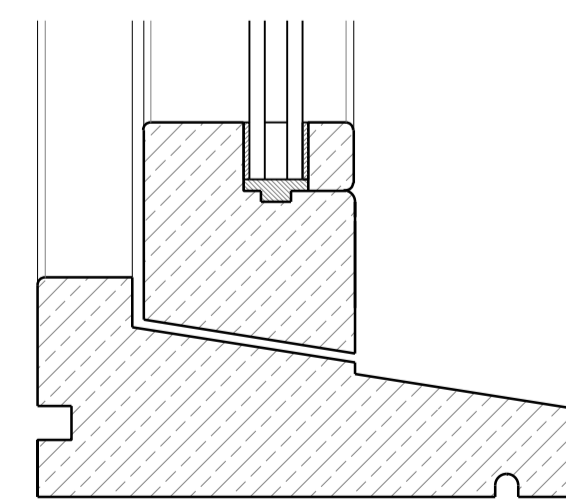
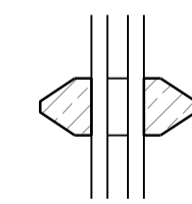
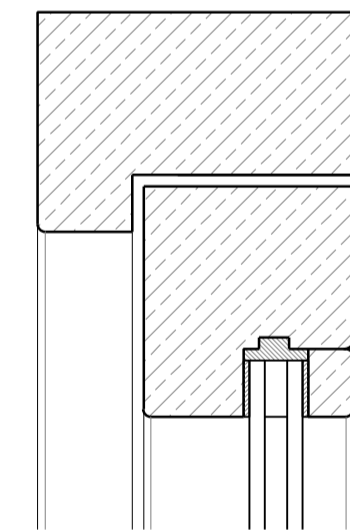
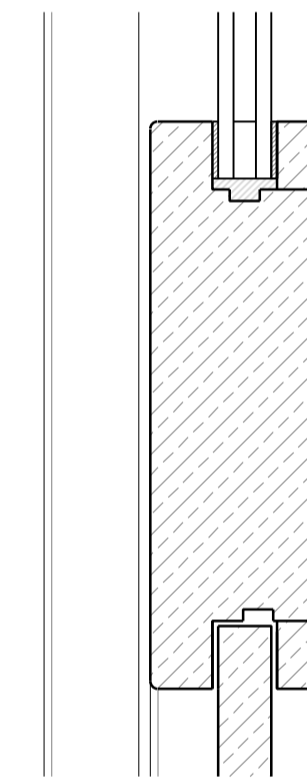
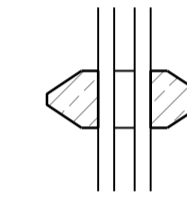
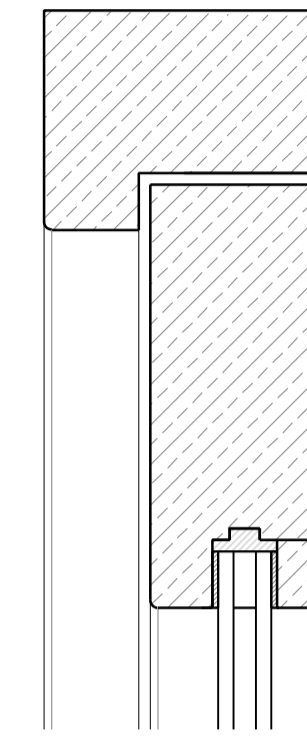
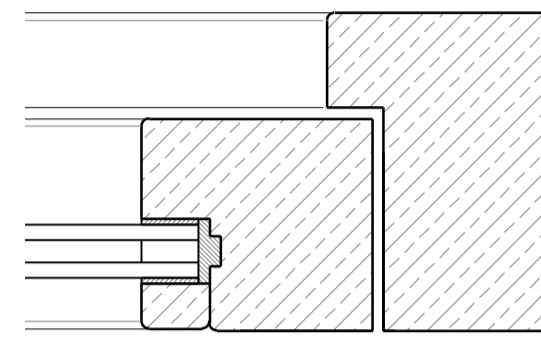
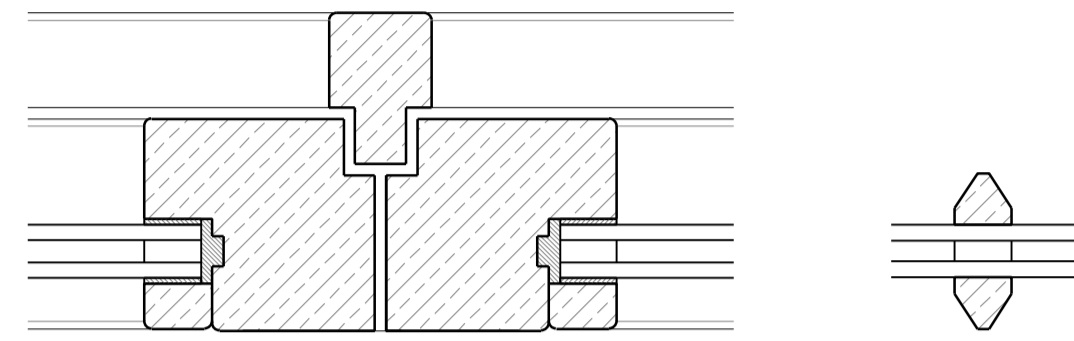





*Horizontal Window Section - Scale: 1:2*

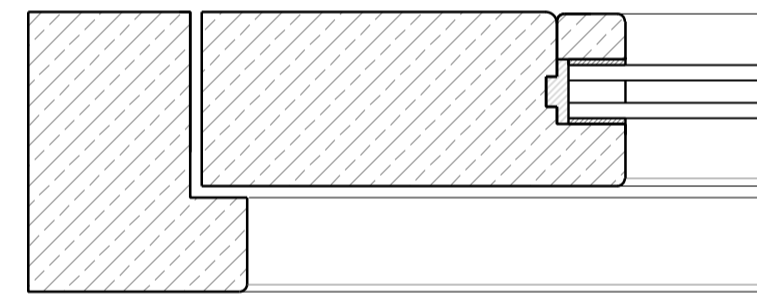


*Vertical Window Section  
Scale: 1:2*

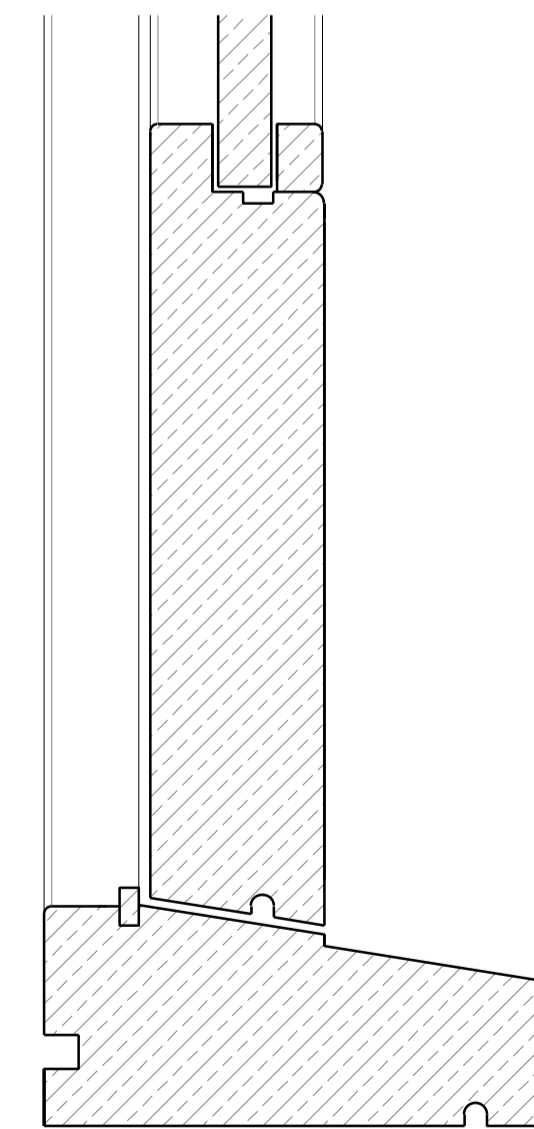

*Higher Horizontal Door Section - Scale: 1:2*

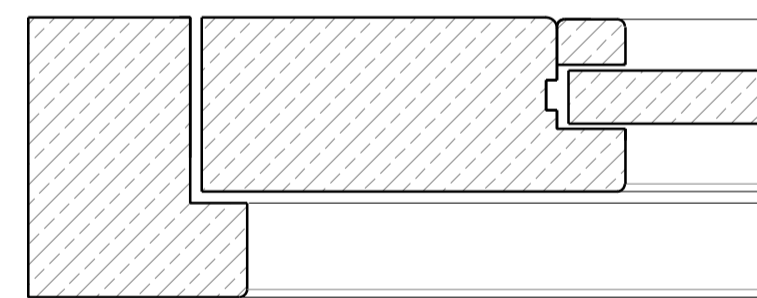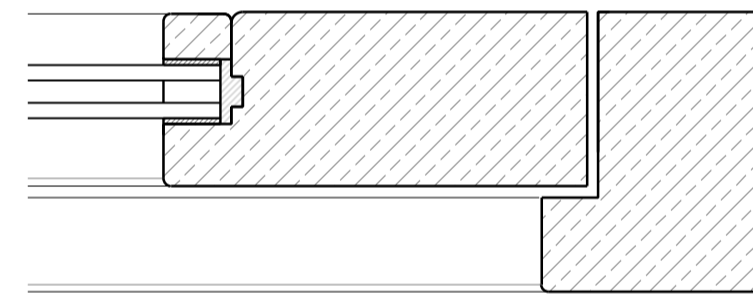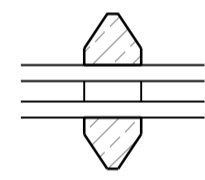

*Lower Horizontal Door Section - Scale: 1:2*

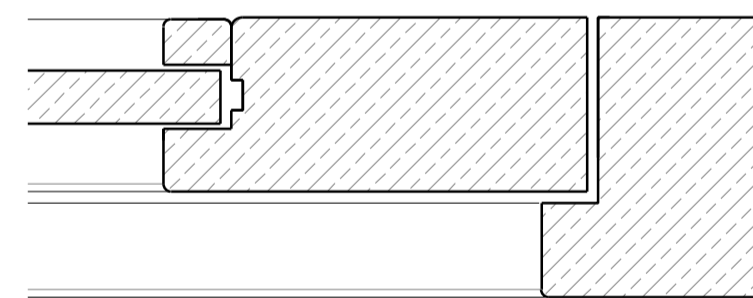

Status: **Planning**



Client:  
**Mr & Mrs Hudson  
Lawford House, Lawford**

Project:  
**Proposed Alterations to The Cottage.**

Drawing Details:  
**Door & Window Sections**

Date: May 2023	Scale: As Shown @ A1	Drawn: MJM
-------------------	-------------------------	---------------

Number: 2047/22/05	Rev: ---
-----------------------	-------------