


Breadalbane Terrace, EH11

Ⓢ - Smoke Detector

Ⓜ - Heat Detector

FB - Fire Blanket

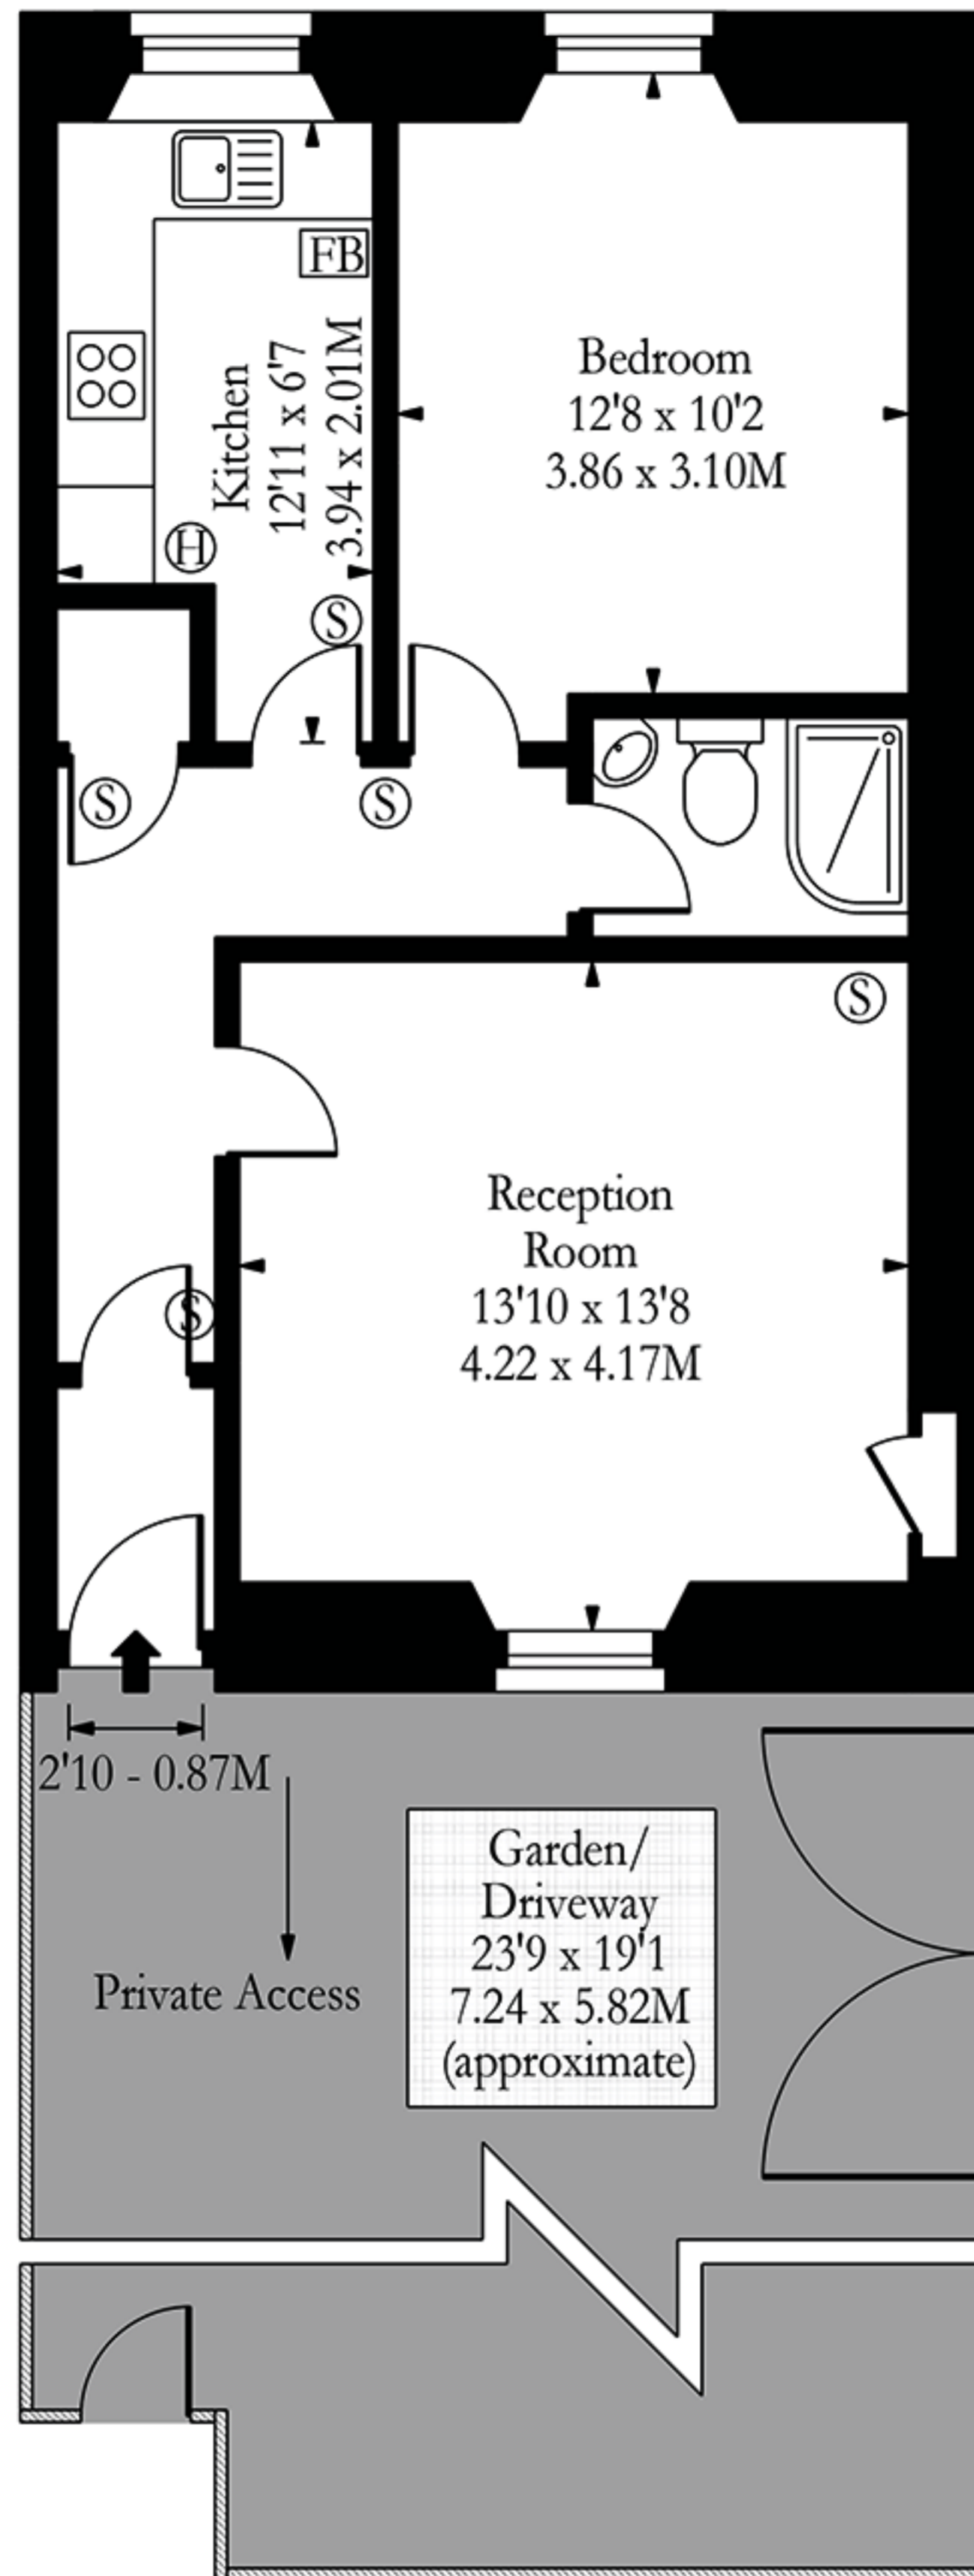

Access via Breadalbane Terrace

Ground Floor

Approx Gross Internal Area 539 Sq Ft - 50.07 Sq M

Illustration Purposes Only

Whilst every attempt has been made to ensure the accuracy of the floor plan contained here, measurements of doors, windows, rooms and any other items are approximate and no responsibility is taken for any errors, omissions or mis-statements. The plan is for illustrative purposes only, is not to scale and should be used as such by any prospective purchaser.