



proposed front elevation



proposed side elevation

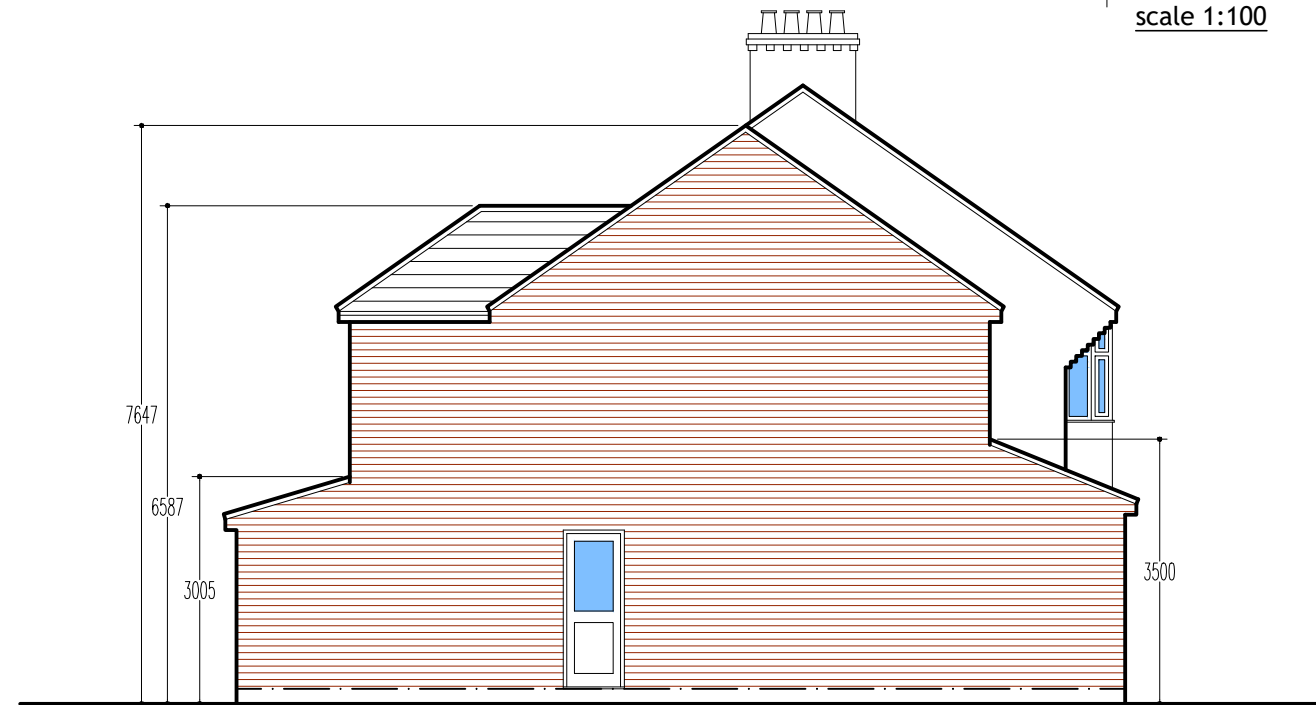

proposed rear elevation

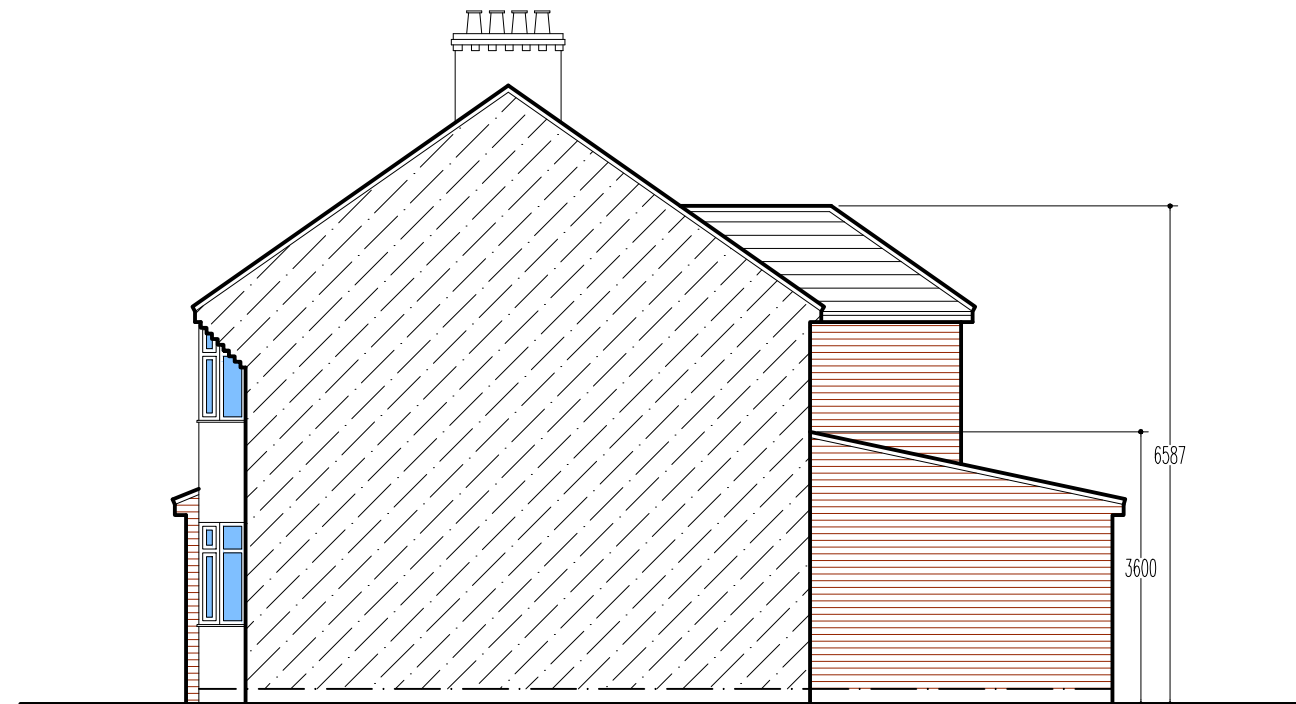

proposed side elevation

plan & build



PH: 07816611144

shamshadali@hotmail.co.uk

ADDRESS: 33 BANCROFT RD, LUTON, LU3 2NB

TITLE: PROPOSED ELEVATIONS

PROJECT: TWO STOREY SIDE, SINGLE STOREY REAR AND FRONT PORCH EXTENSION

DATE 13/12/2023

DWG NO.

04/05

DRAWN BY

SCALE

1:100

A3