
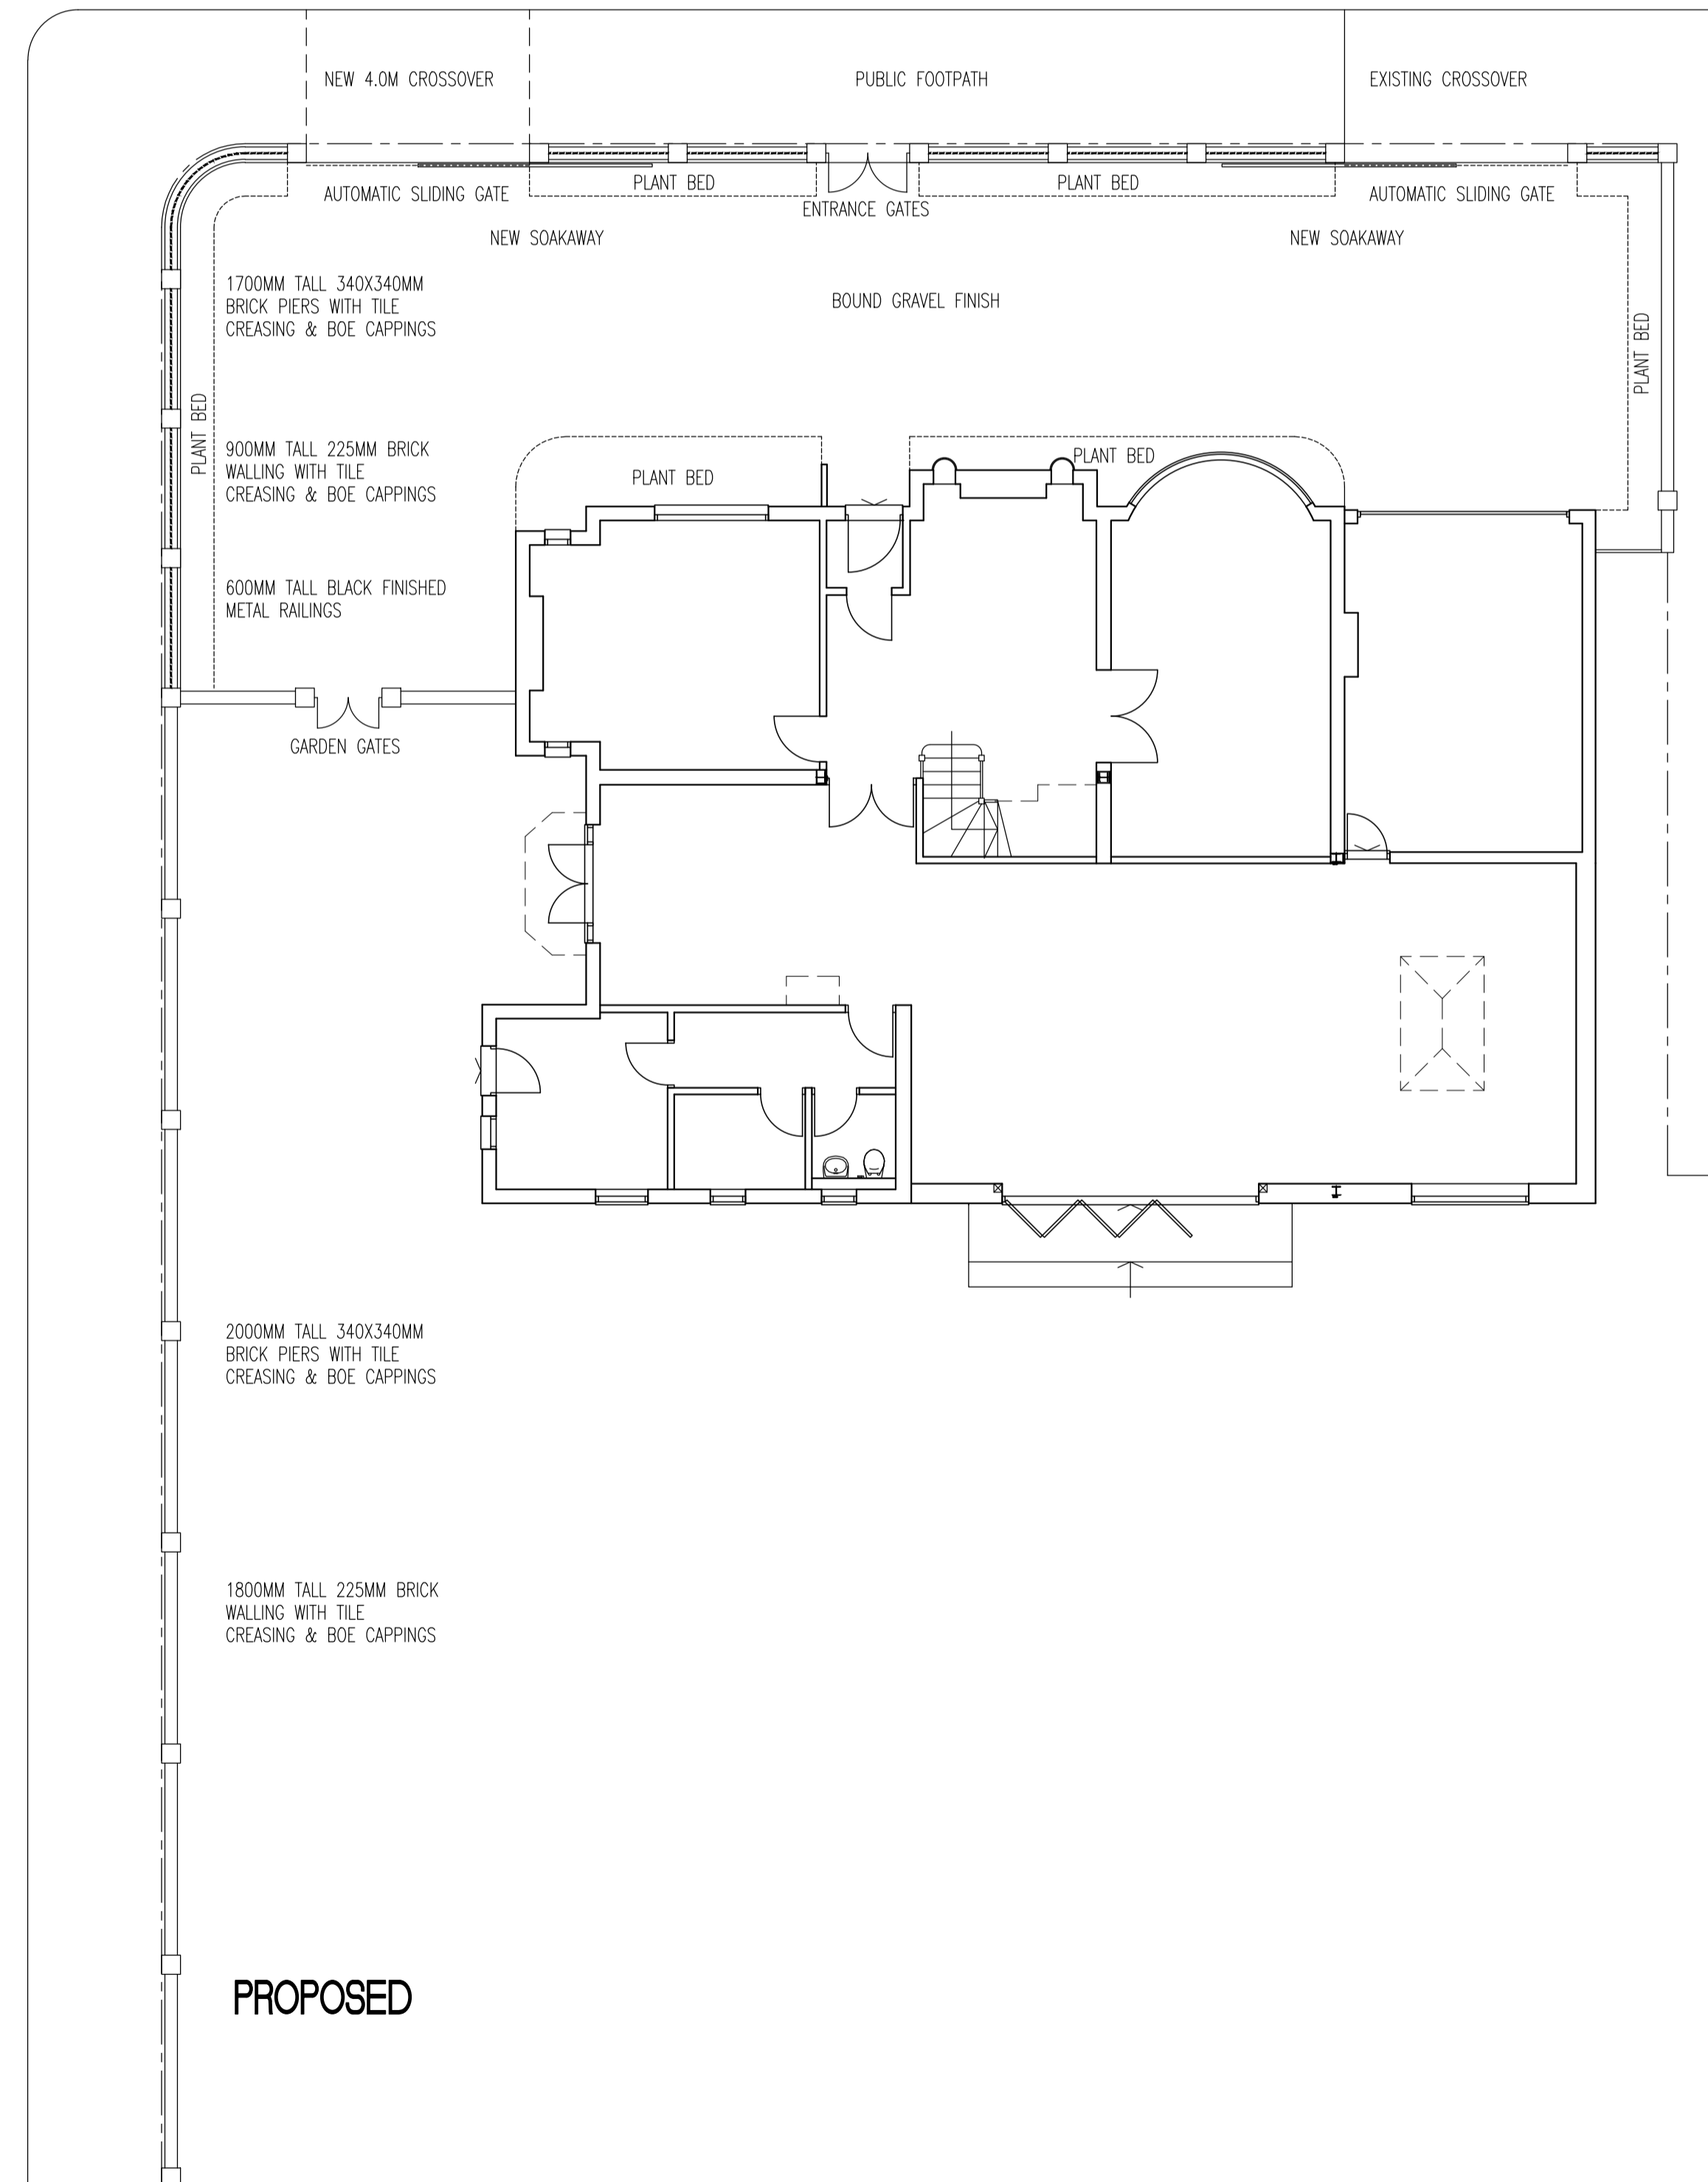


COPYRIGHT RESERVED
 ALL DIMENSIONS TO BE CHECKED BY CONTRACTOR ON SITE. SUPERVISOR TO BE NOTIFIED OF ALL DISCREPANCIES PRIOR TO WORKS COMMENCING.
 UNLESS OTHERWISE NOTED, WINDOWS, DOORS ETC FRAME DETAILS SHOWN ARE GENERIC. CLIENT/CONTRACTOR TO ADVISE WHEN SPECIFIC PRODUCTS ARE SELECTED, AS SOME VARIATION IN CONSTRUCTION DETAILING MAY RESULT. CONTRACTOR TO ADVISE OF ANY CONSTRUCTION DETAILING VARIATIONS PROPOSED, PRIOR TO INSTIGATING THESE WORKS.
 0m 1 2 3 4 5
 scale in meters (1:100)

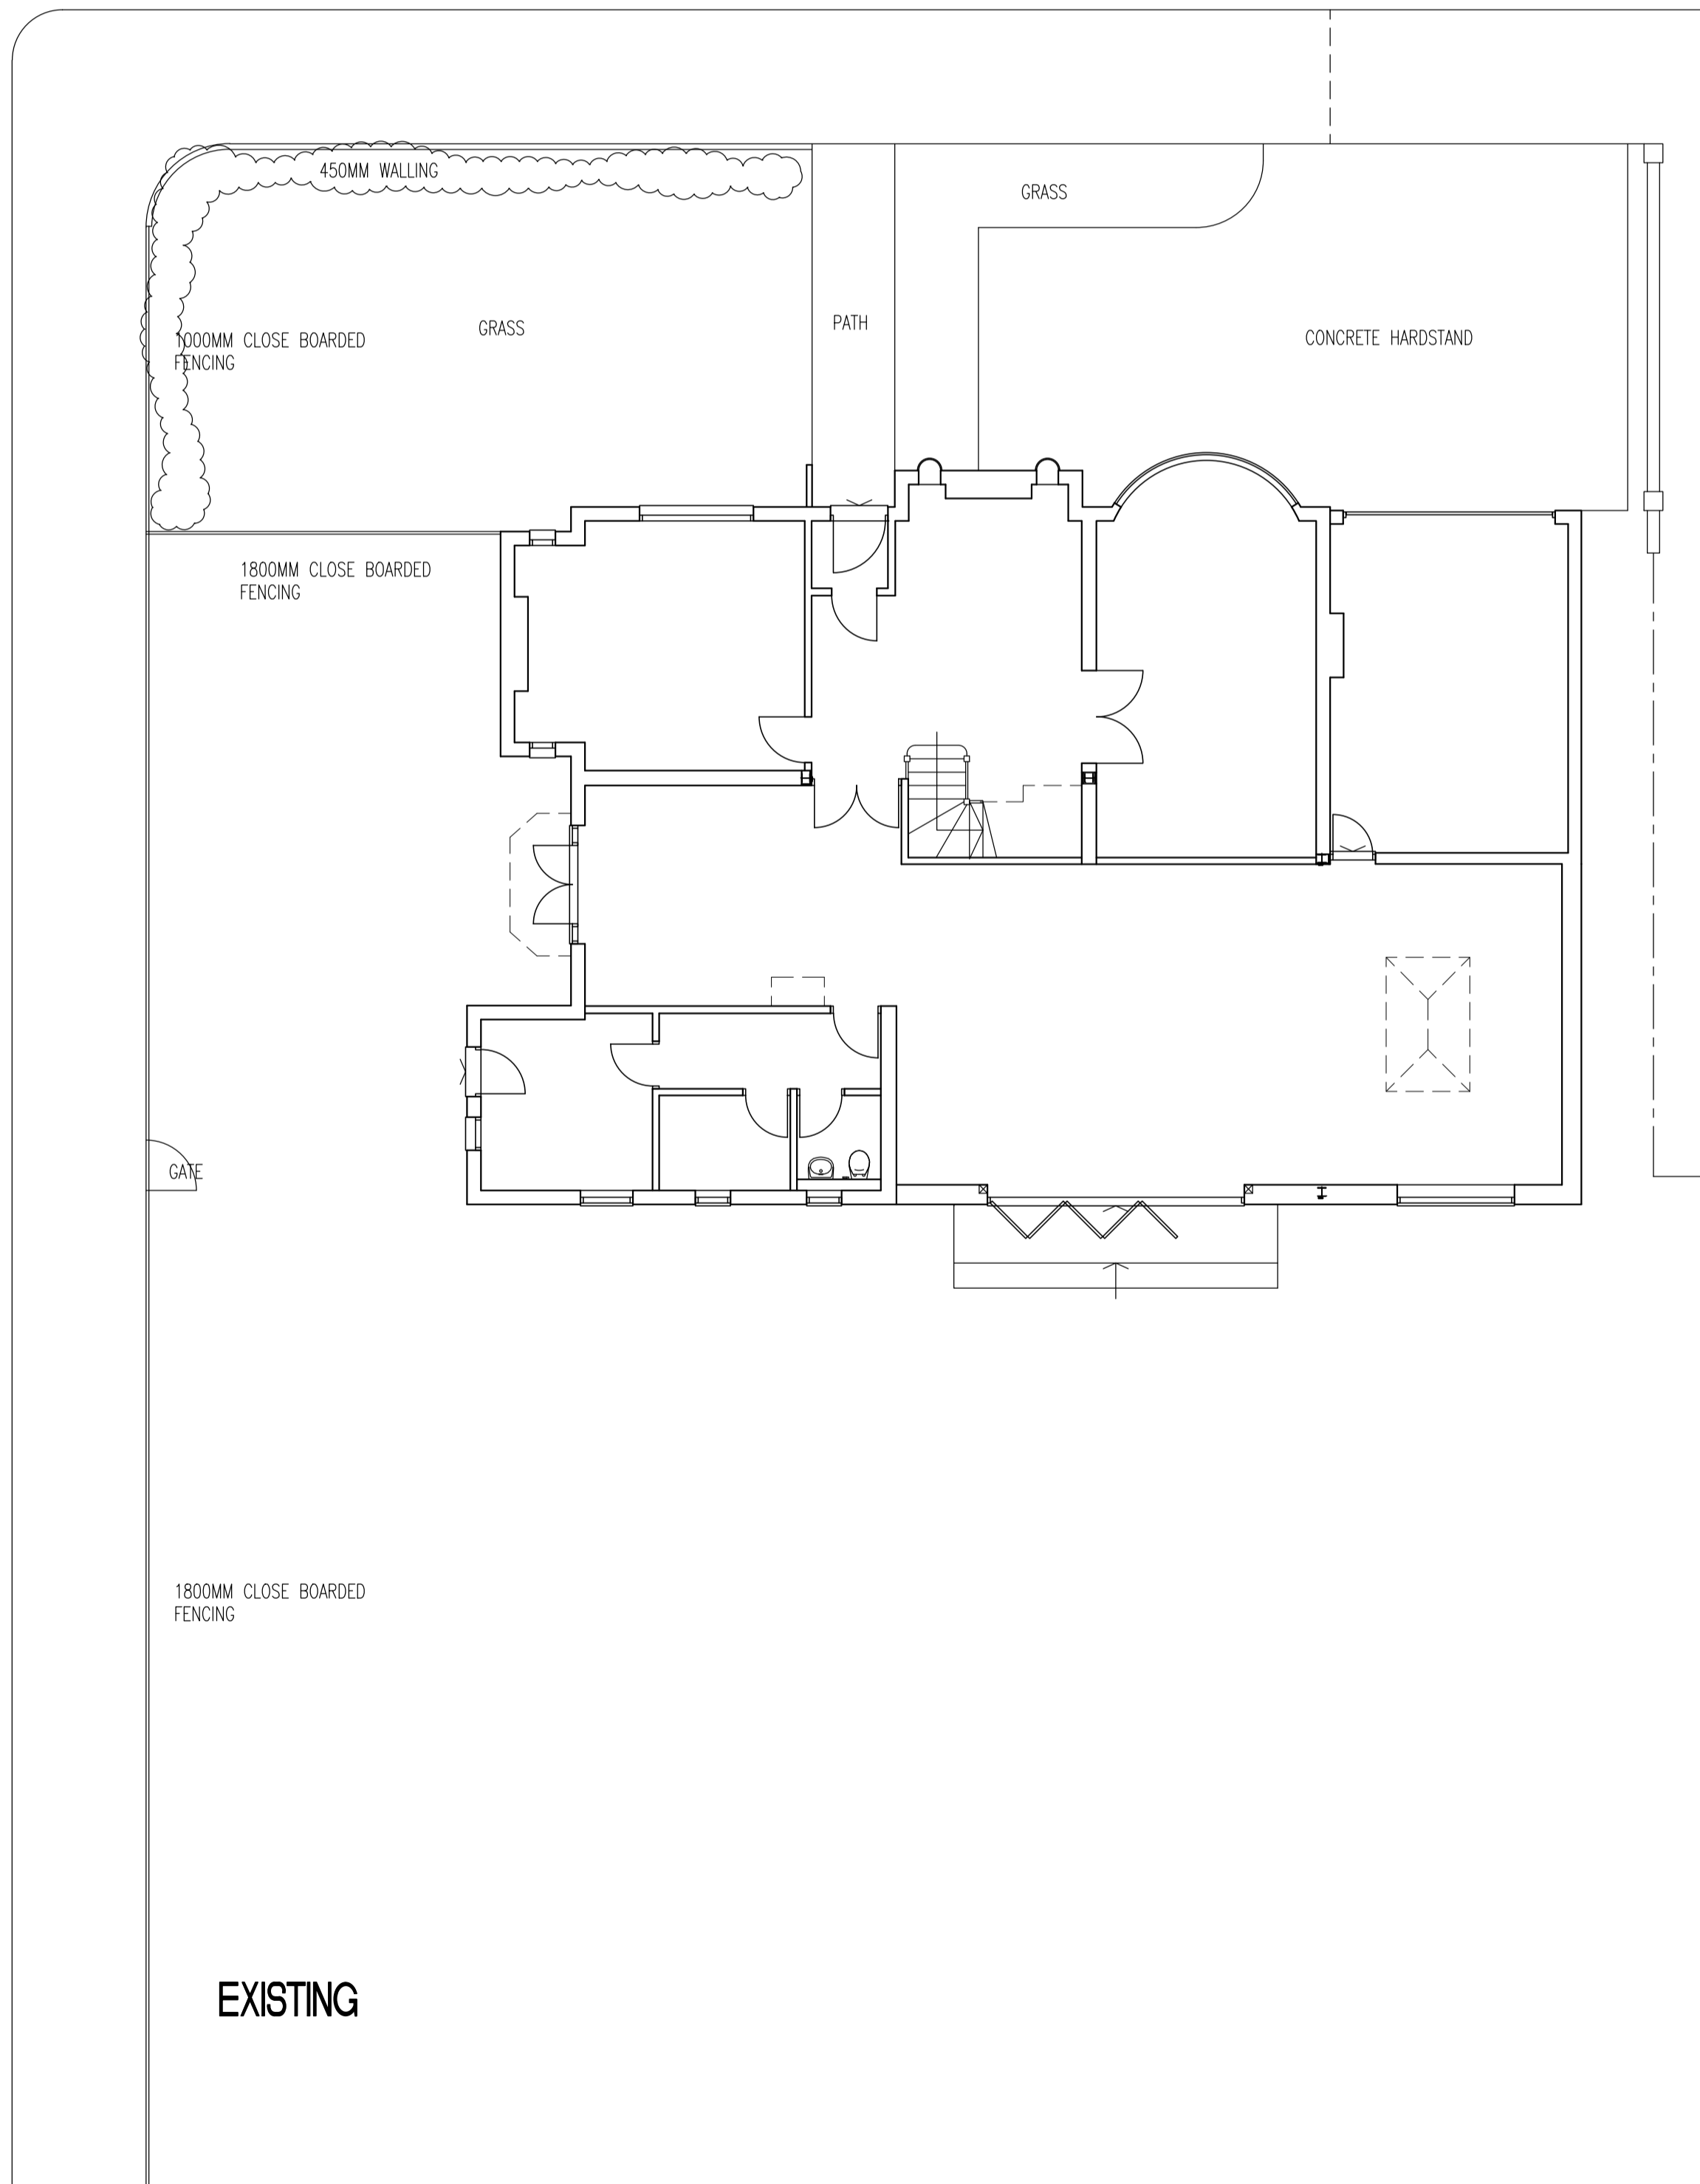

A JAN24 MINOR REVISIONS

- J S DESIGNS -
 Suite 3, West Hill House, West Hill
 Dartford, Kent DA1 2EU
 Tel: 01322 286506 Fax: 01322 286504
 e mail: js.designs@btconnect.com
 website: jsdesignsLtd.co.uk

Client :
Mr Chapman

Property Address :
**19 Priestlands Park Road
 Sidcup**

Drawing Title :
Proposals

Scale : 1:100 Date : Jan24 By : JPS

Drawing Number : 23046-03 Amendment : A