



APPROVED EXTENSION


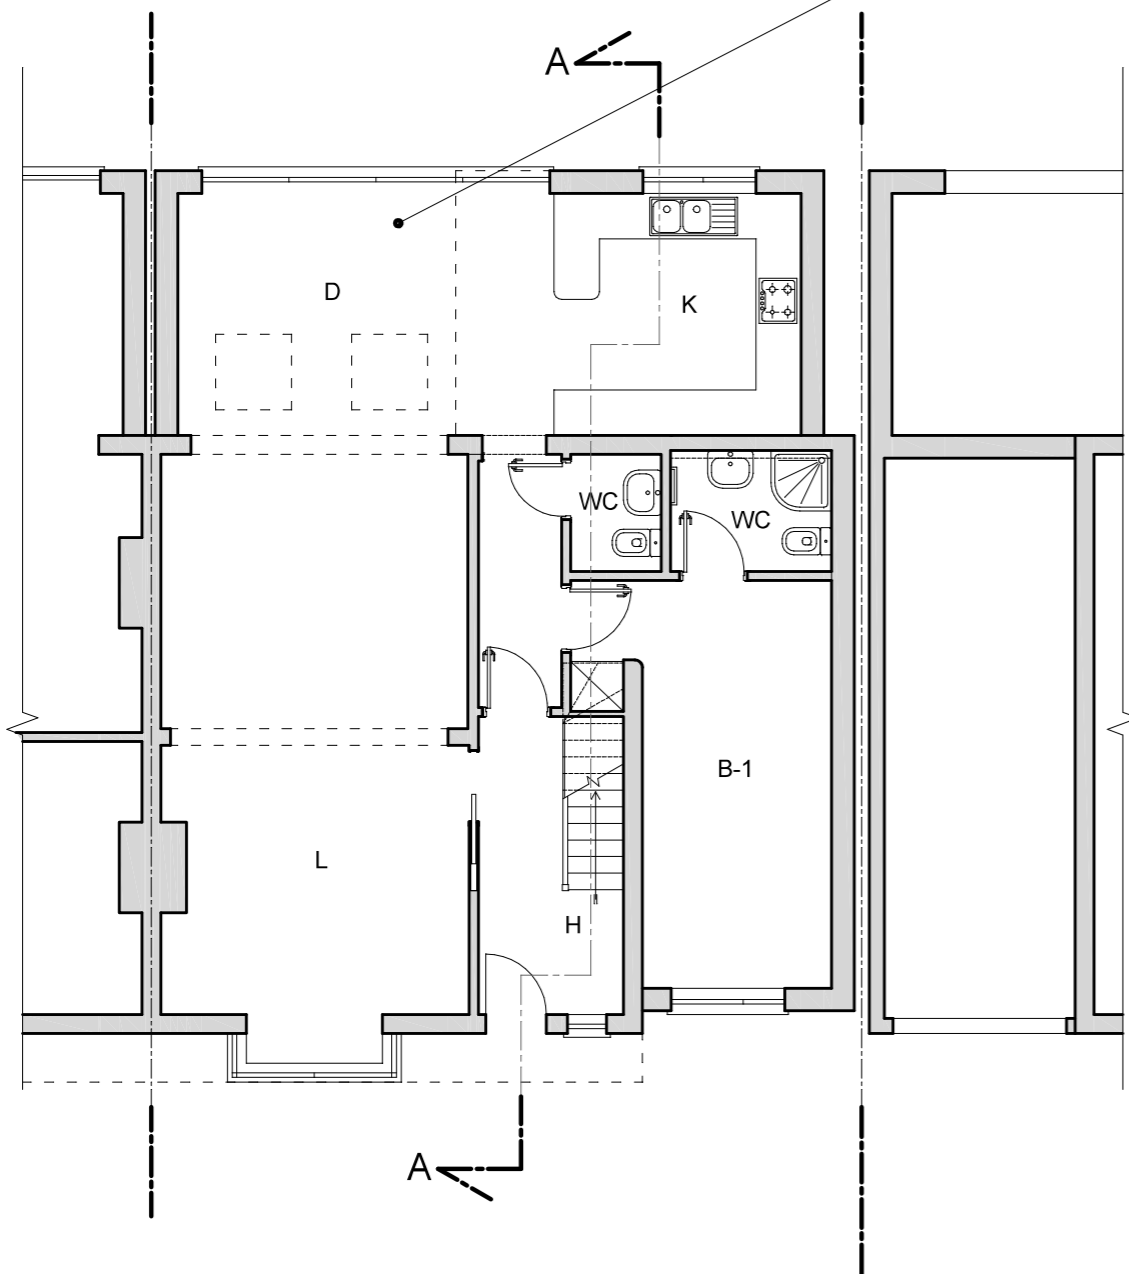


PROPOSED GROUND FLOOR PLAN

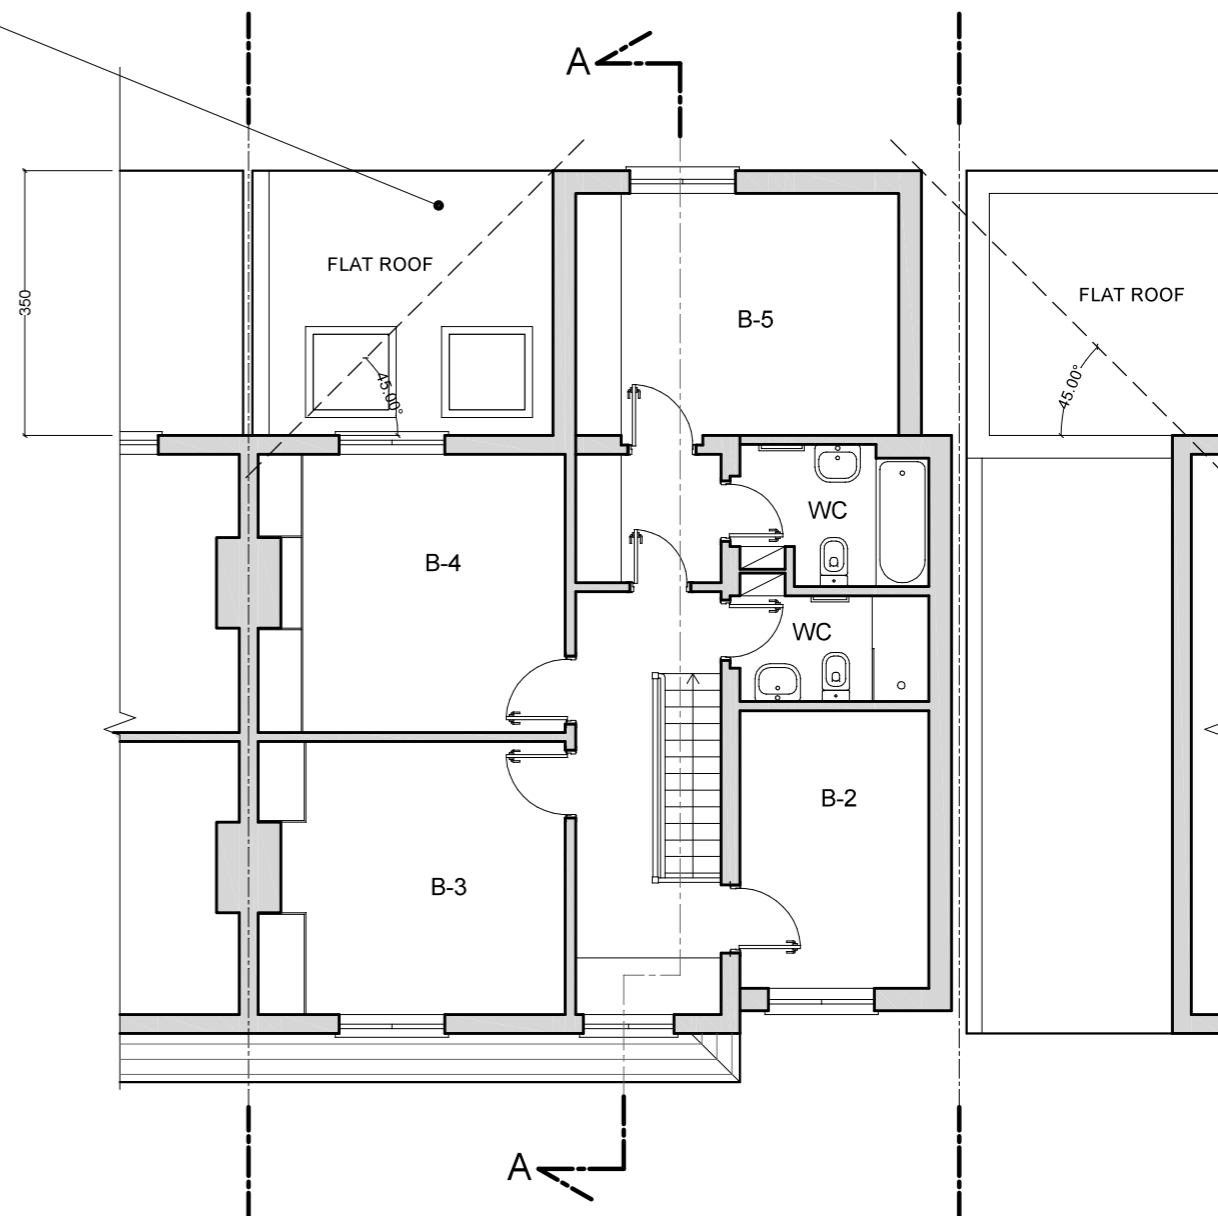

PROPOSED UPPER FLOOR PLAN

FIRST FLOOR REAR EXTENSION  
 REF: 22/01770/FUL  
 APPROVED 20th SEPTEMBER 2022

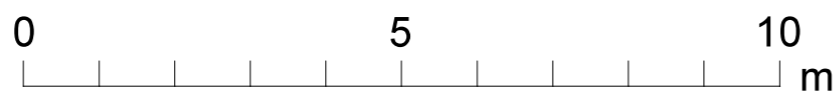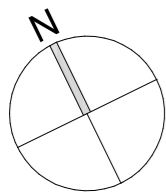

**CANTALEDESIGN**  
 ARCHITECTS

CANTALE DESIGN ARCHITECTS LTD



studio@cantaledesign.com  
 Tel: 0800 644 6419  
 123 Trafalgar Road, Greenwich - LONDON SE10 9TX

RETROSPECTIVE PLANNING APPLICATION

119 MYPLACE ROAD  
 BEXLEYHEATH - KENT - DA7 6ER

PROPOSED FLOOR PLANS  
 (REF: 22/01770/FUL)

08

SCALE 1:100 @ A3

JAN - 2024