
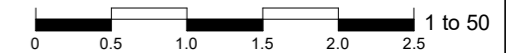


All work to be undertaken in accordance with any planning approvals, building regulations approvals and party wall awards, if applicable. Any work undertaken before approval is granted or before conditions are discharged is at your own risk.

Where practicable all materials to match those of the existing building and surrounding area.

All materials to be used in accordance with the manufacturer's instructions and the appropriate European or British Standards.

Workmanship shall comply with the appropriate European or British Standard. Work that does not comply shall be removed and completed again at the contractor's cost.

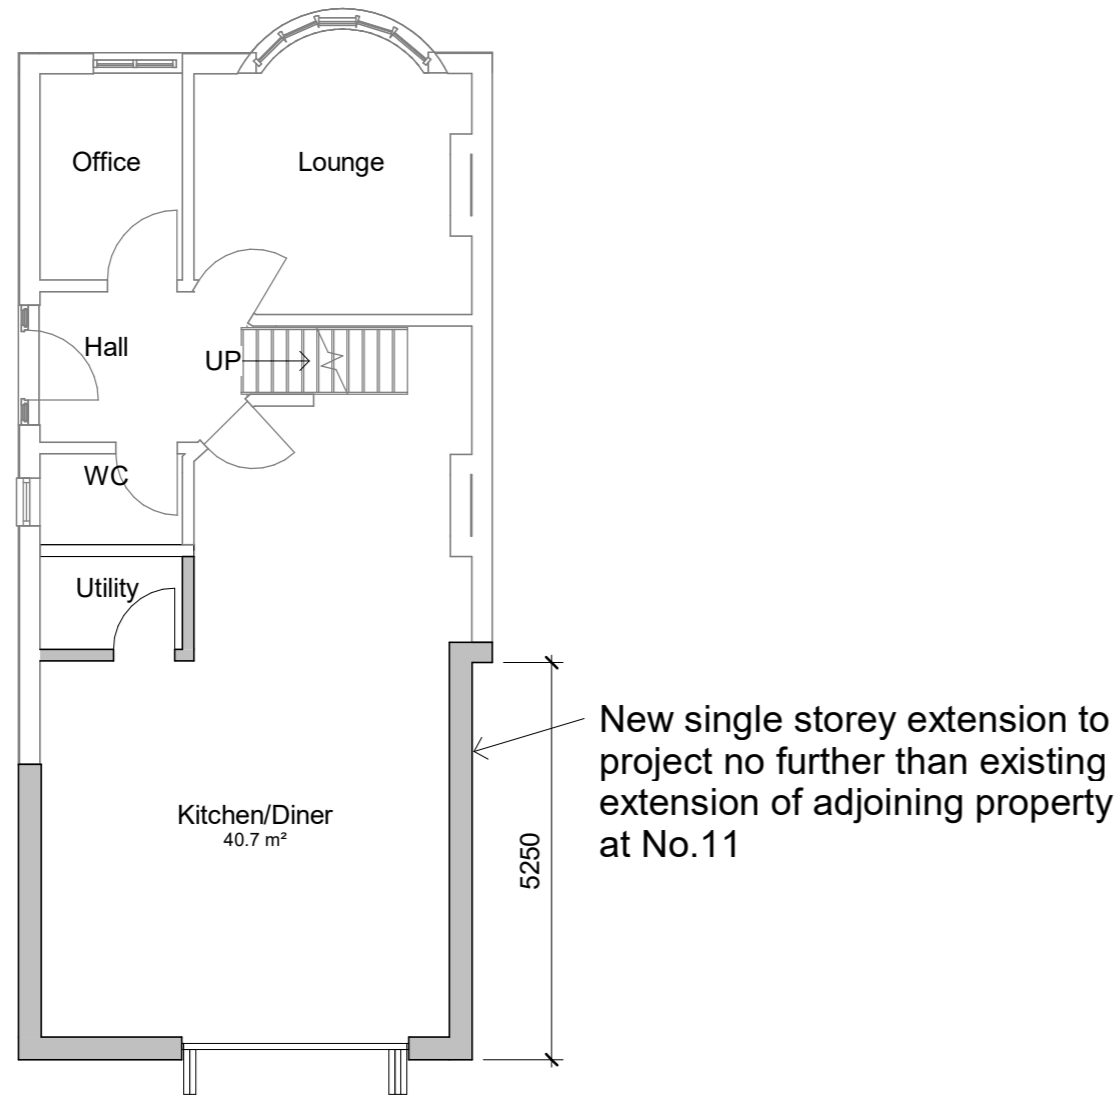

1 Proposed Ground Floor
1 : 100

2 Proposed First Floor
1 : 100



PJ Design

No.	Description	Date

Mr & Mrs Berry

11a Dunwich Road, Bexleyheath

Floor Plans Proposed

Project number	Project Number	P105
Date	Issue Date	
Drawn by	PJ	
Paper	A3	
Scale		1 : 100