




FRONT




REAR

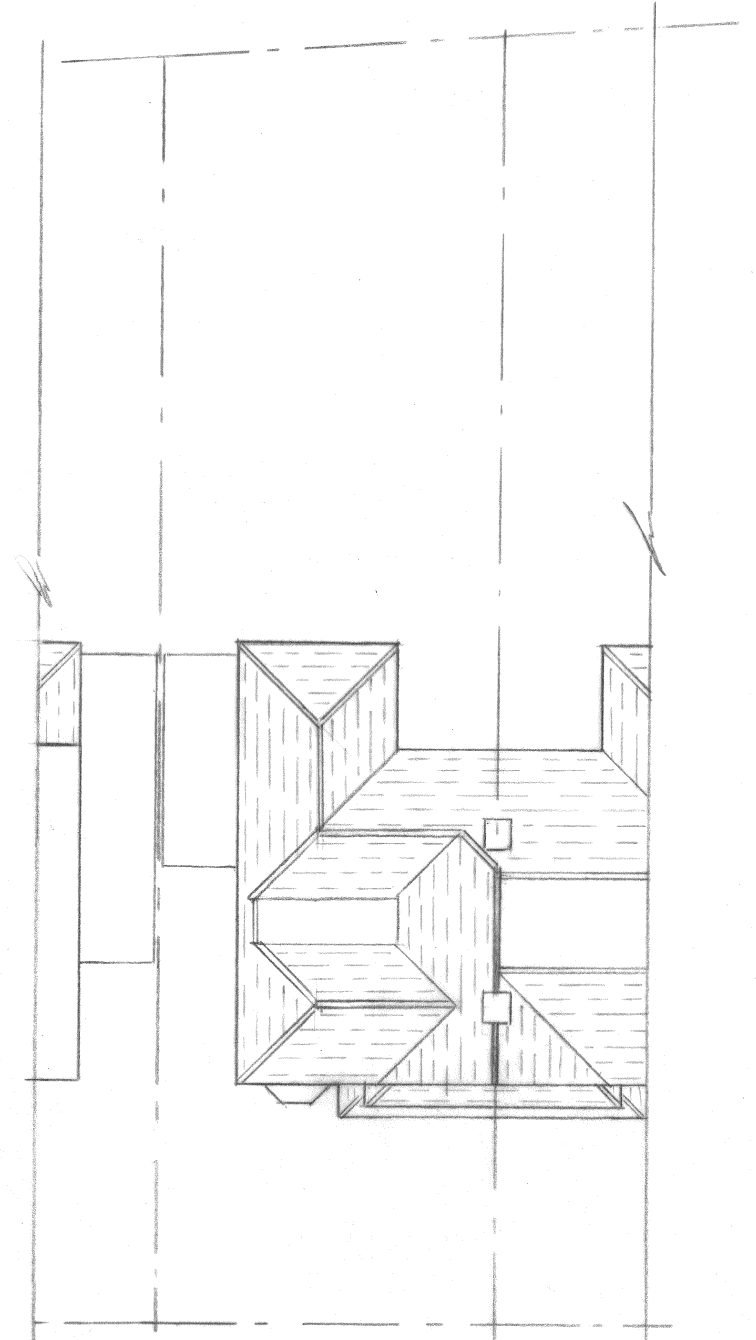


BLOCK / ROOF



FLANK

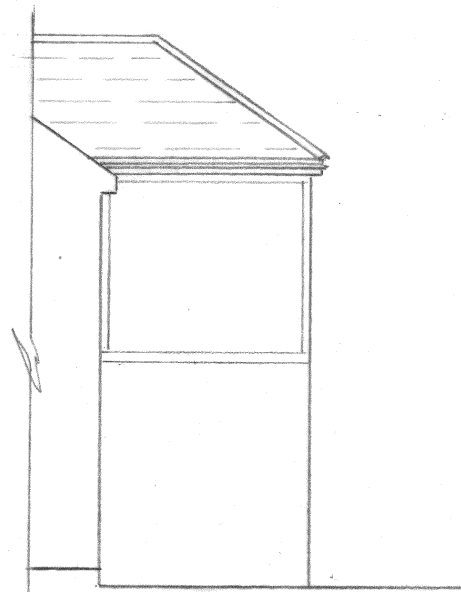

SIDE

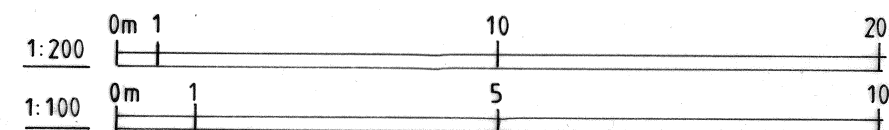

EXISTING ELEVATIONS & BLOCK PLAN.

56 TELFORD ROAD,  
LONDON,  
SE9 3RD.

Scale: 1:200 / 1:100 @ A3

Date: Jan. 2024

drg.Nº: 02

Rev.: