





EXISTING FRONT ELEVATION




PROPOSED FRONT ELEVATION

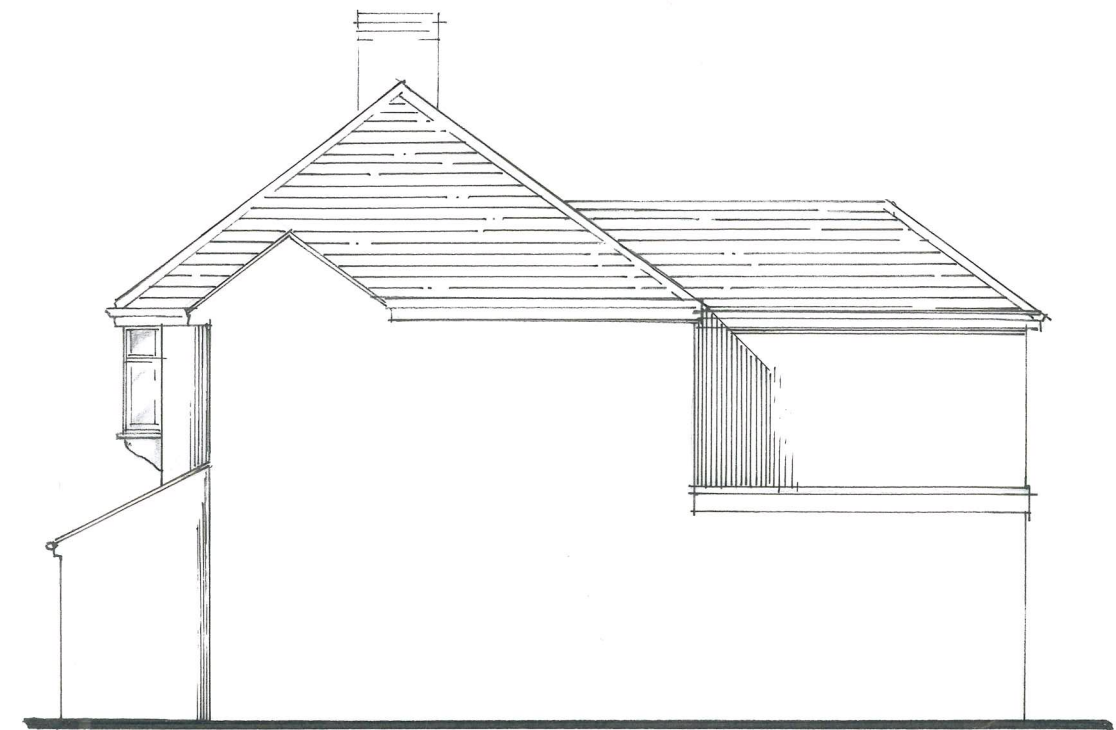


PROPOSED NORTH WEST ELEVATION.

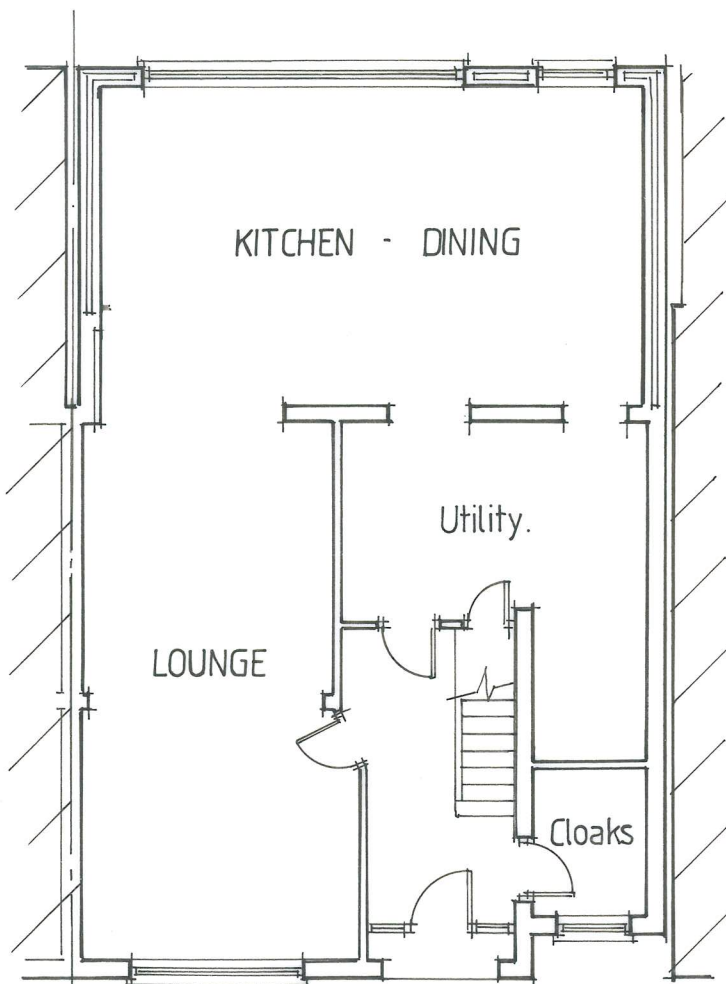

EXISTING
GROUND FLOOR PLAN.

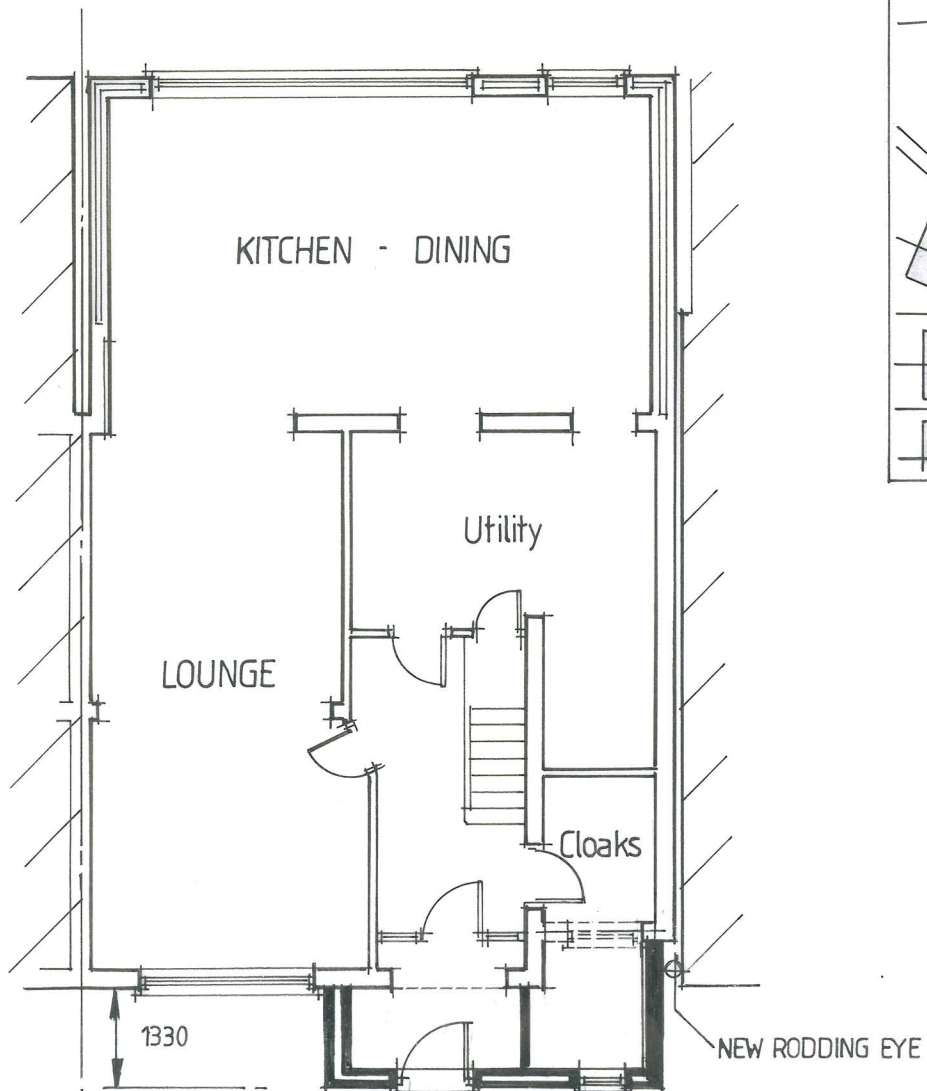

GROUND FLOOR PLAN - PROPOSED .

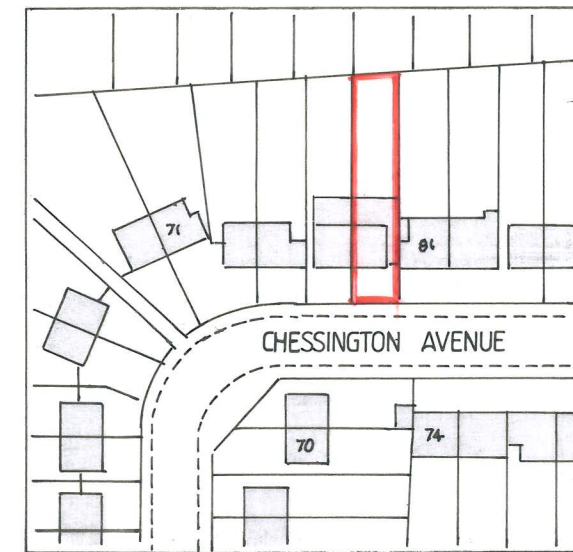


North
SITE LOCATION PLAN

1/1250 0 10 20 30

1/100 0 1 2 4 6

REVA - 08/23 - REDUCED PORCH WIDTH BY 150mm
TO ACCOMMODATE.
REVB - 01/24 - PORCH DIMENSIONS REVISED .

 STEWART ELCOMB Architectural & Planning Consultants		
Ivy Cottage, Staplestreet, Hernhill, Faversham, Kent. ME13 9UB Telephone : 01227 751262 or 07944 658615. Email : stewartelcomb@aol.com		
TITLE PROPOSED SINGLE STOREY FRONT EXTENSION / PORCH AT 79, CHESSINGTON AVENUE, BEXLEYHEATH, KENT. DA75NP.		
SCALE 1/100	DATE 06/2022	DRG N°
CLIENT MR. D .KING		1738/ P1.B.