
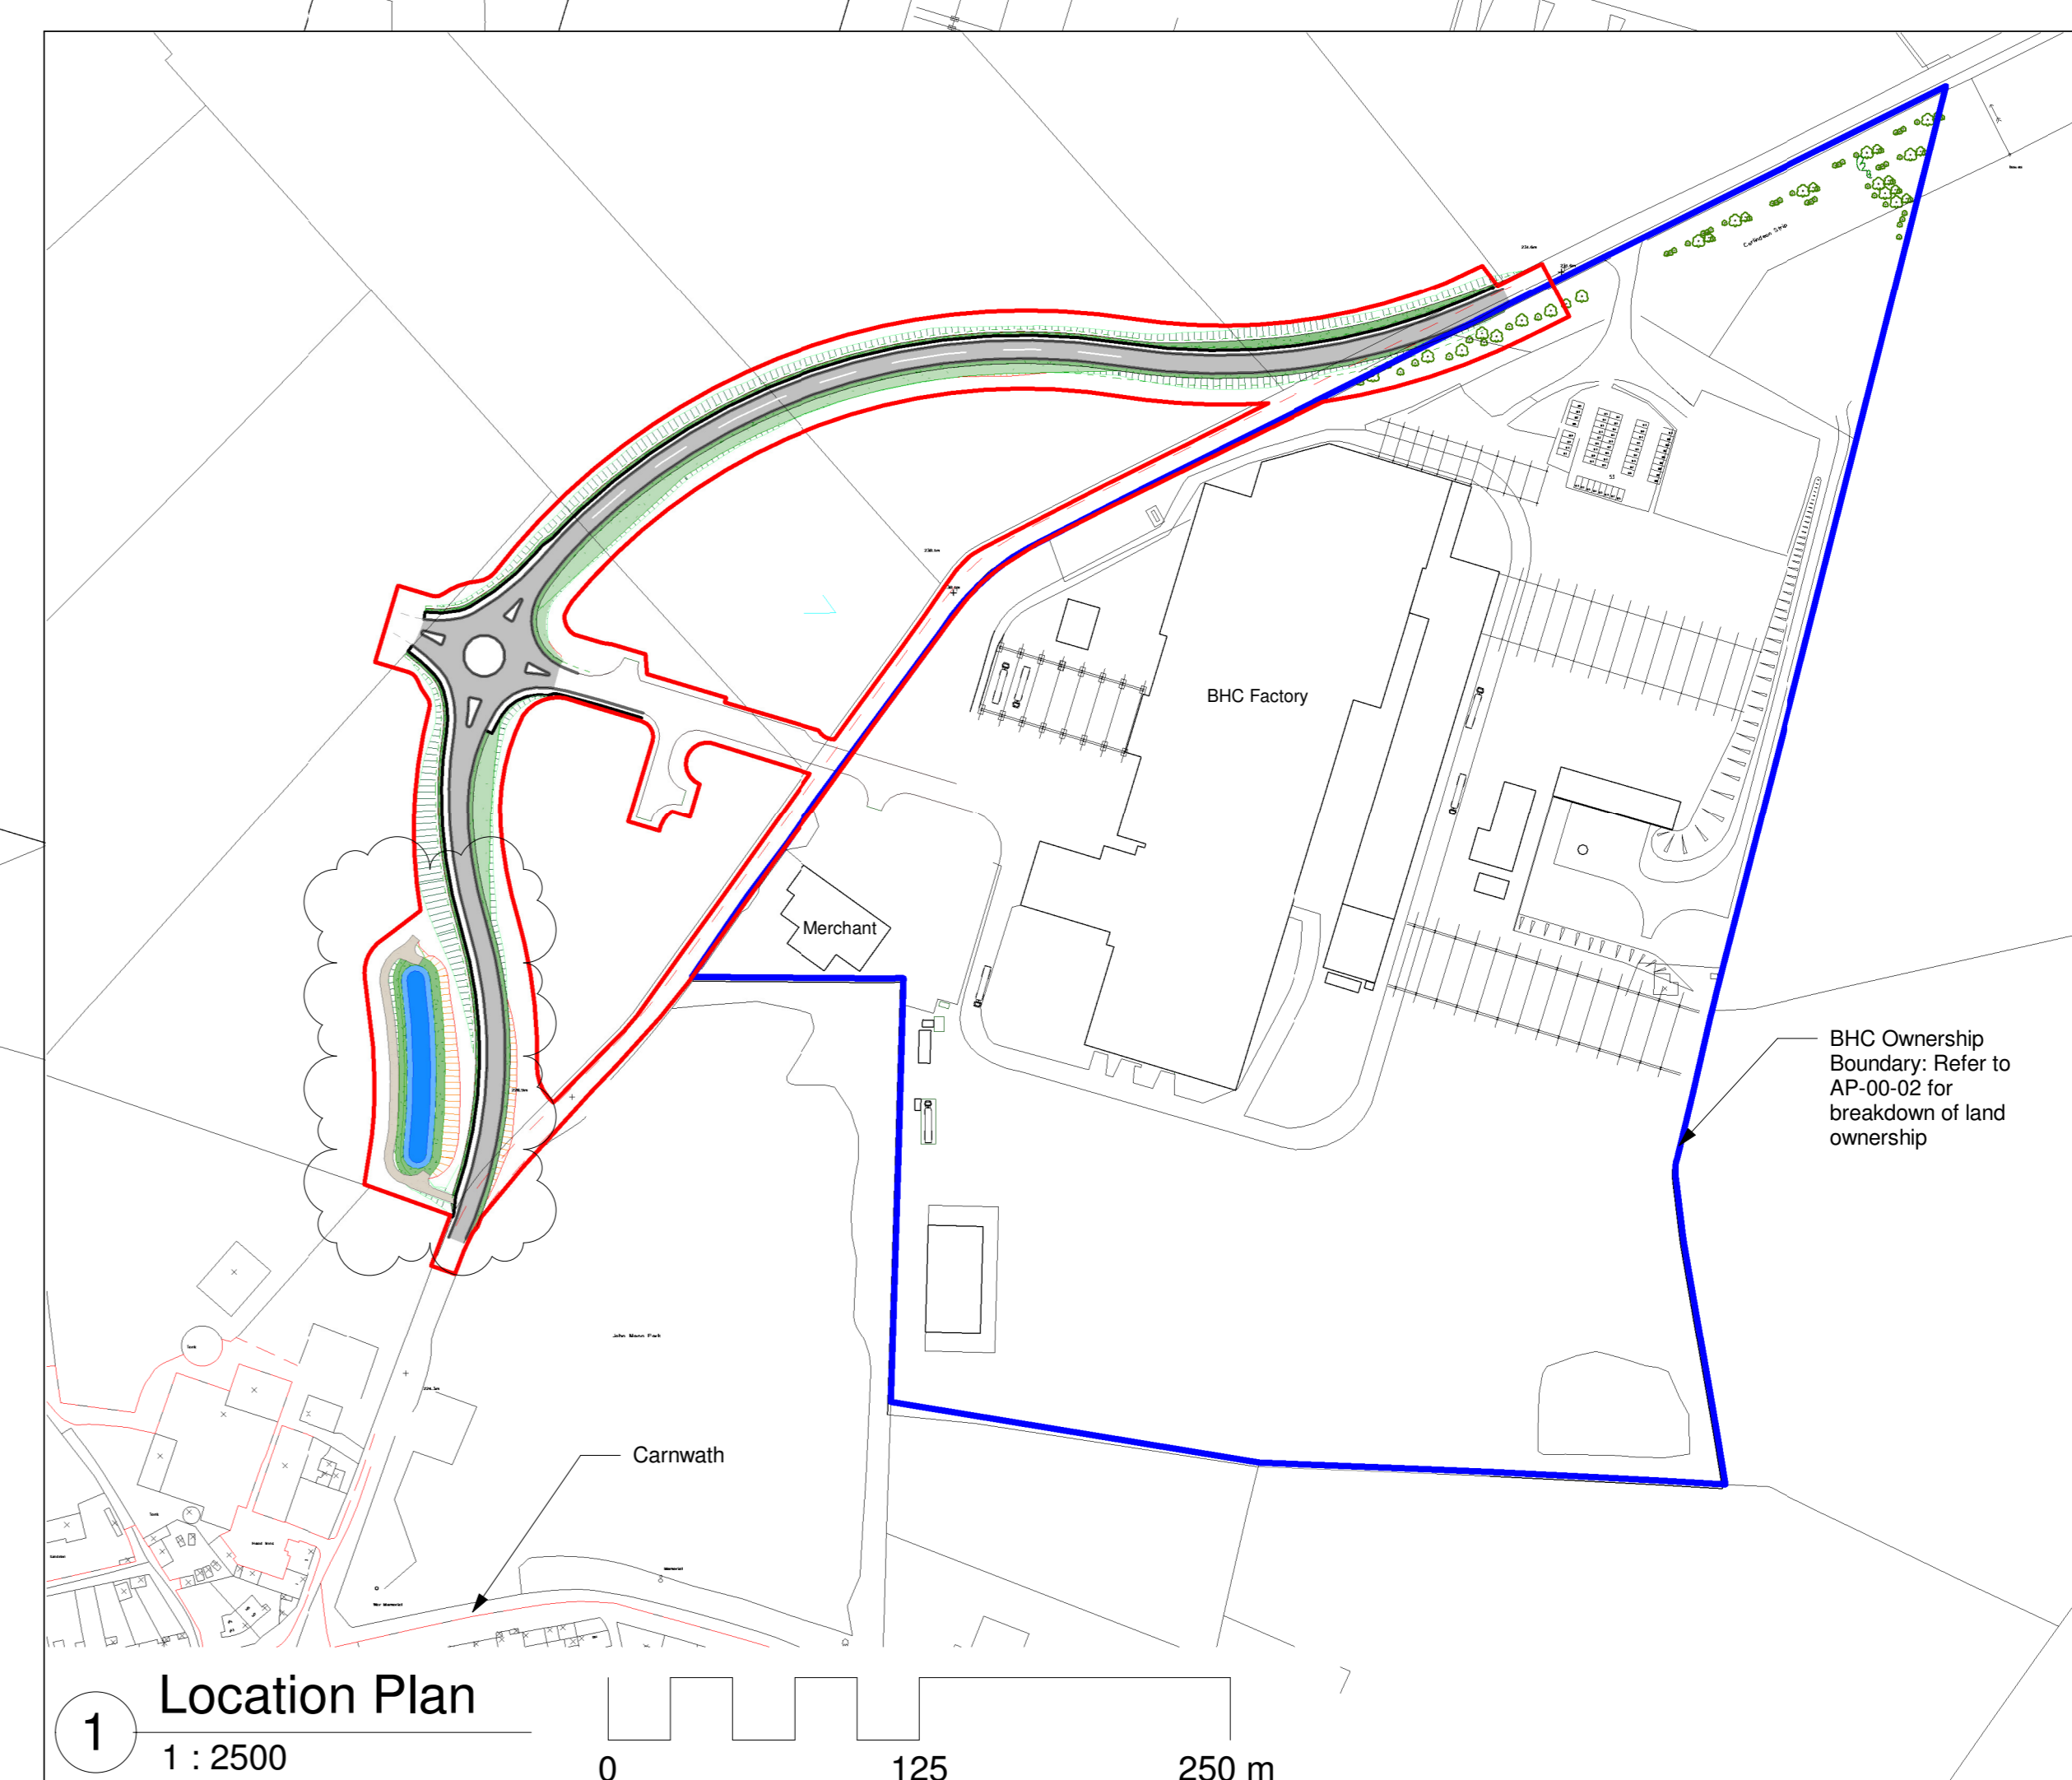


- Ownership Boundary
- Site Boundary
- - - Demolitions
- - - Fence line
- Existing Trees
- Proposed Footpath
- Proposed Service Strip
- Proposed Verge
- Proposed Type 1 Surface

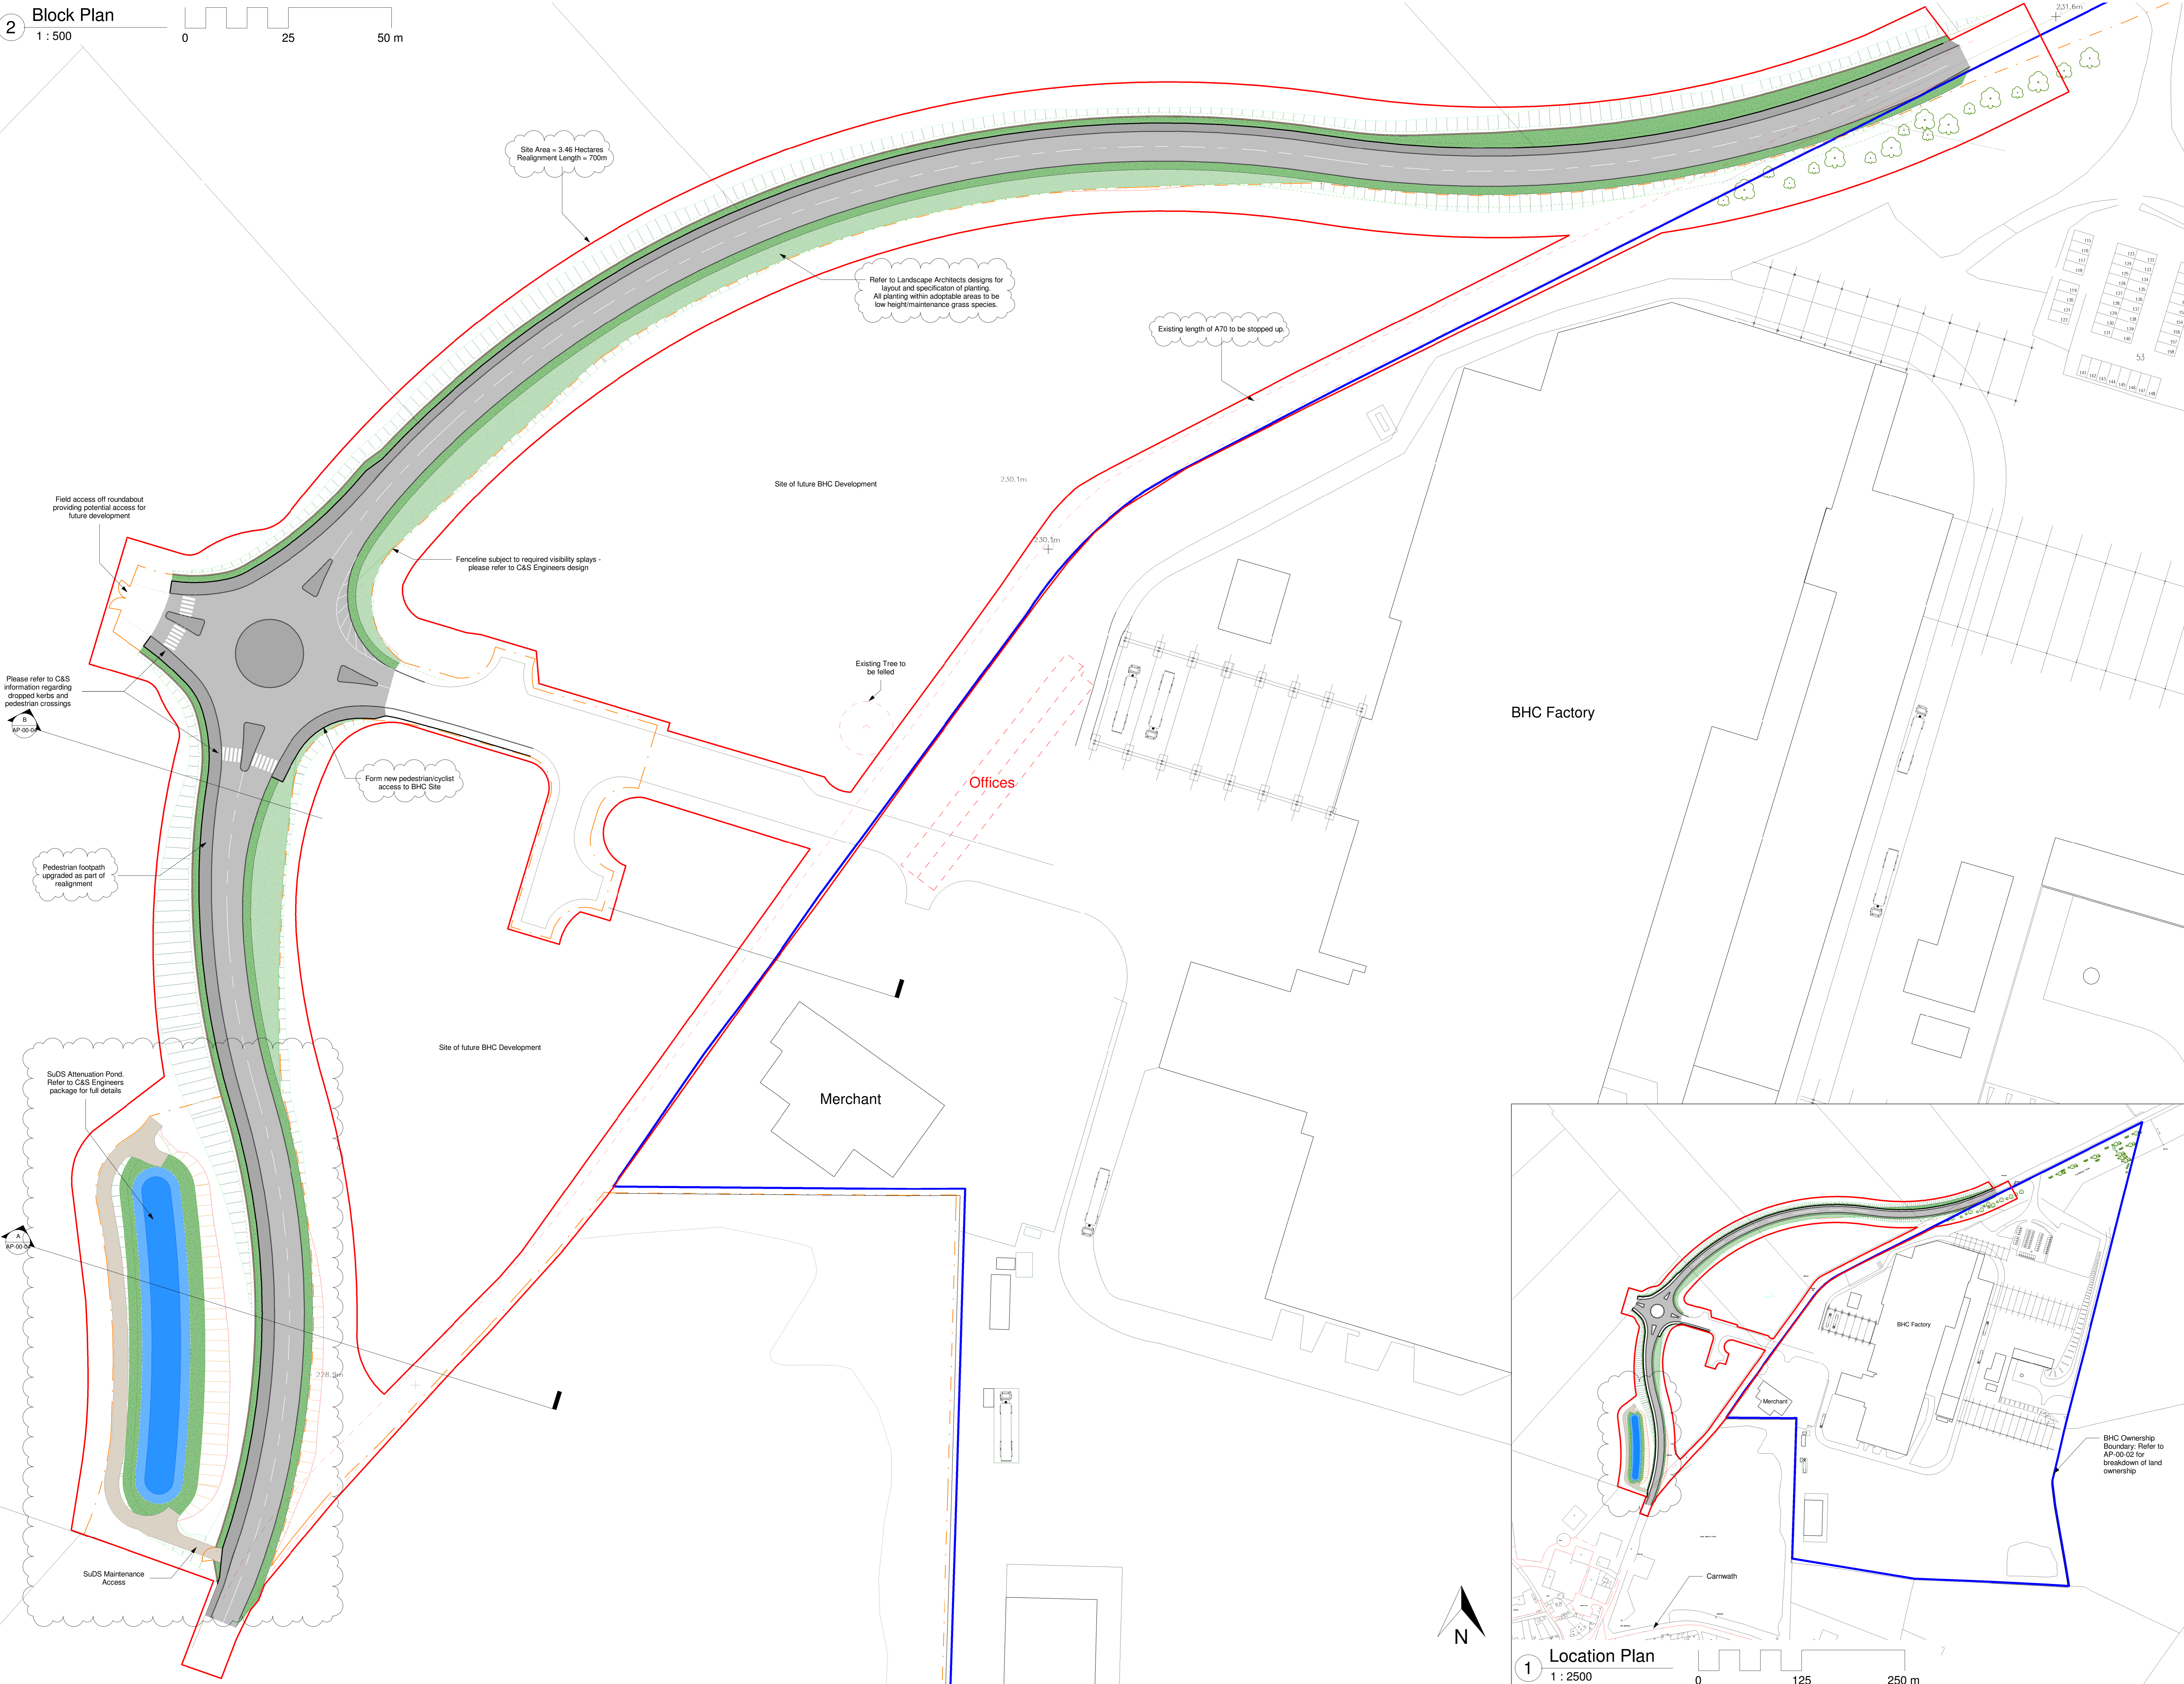

Please Note:
For all road setting out and construction arrangements please refer to C&S Engineers Drawings.

Rev. No.	Issued by	Date	Description
A	DB	05.12.17	Site Boundary amended from sheet A70 to match revision to allow for 1m left existing road if required. Ownership Boundary amended.
B	DB	05.12.17	Site Boundary amended to provide full access to any adjacent areas of the road including any proposed, with associated access and footpaths as per sheet dated 15.12.17
C	DB	05.01.18	Proposed layout amended to include additional engineering design.
D	DB	05.02.18	Site Boundary amended.
E	DB	15.04.18	Site Boundary amended to provide access required to engineering area required for use SuDS

Brian Hewitt Construction Ltd.
Medwyn Park, Edinburgh Road,
Carnwath
ML11 8HS
Tel: 01555 840095
Fax: 01555 840038
www.bhc.hcl.co.uk
enquiries@bhc.hcl.co.uk

BHC Ltd

CLIENT
BHC Ltd

PROJECT
A70 Realignm

ADDRESS
Medwyn Park, Edinburgh Rd, Carnwath ML11 8HS

TITLE
Location & Block Plan

DATE	05.12.17	DRAWN	DR	CHECKED	OW	STATUS	For Planning
SCALE @ AP	As indicated	JOB NO.	3500	DRAWING NO.	AP-00-01	REV.	E