



**PROJECT:  
GROUND FLOOR SIDE EXTENSION  
TO FORM LARGER LIVING ROOM/LOUNGE & UTILITY**


**CLIENTS & SITE ADDRESS:  
MRS SUE SOUTHALL  
21 MANOR PARK  
PONTESBURY,  
SHREWSBURY SY5 0RH  
Southallpaulsue@southallpaulsue.plus.com  
01743 792 436  
077 845 24 255**

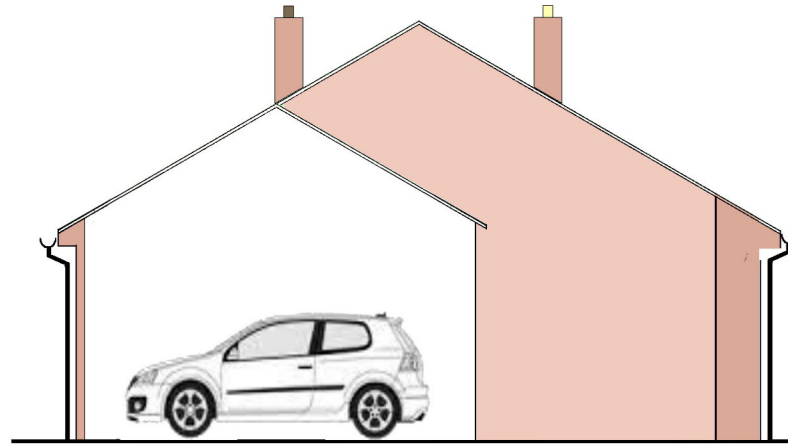

EXISTING ELEVATION - EAST

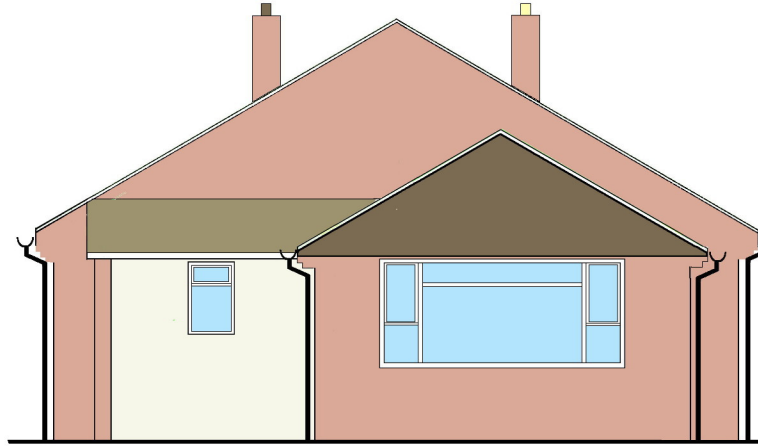


EXISTING ELEVATION - WEST

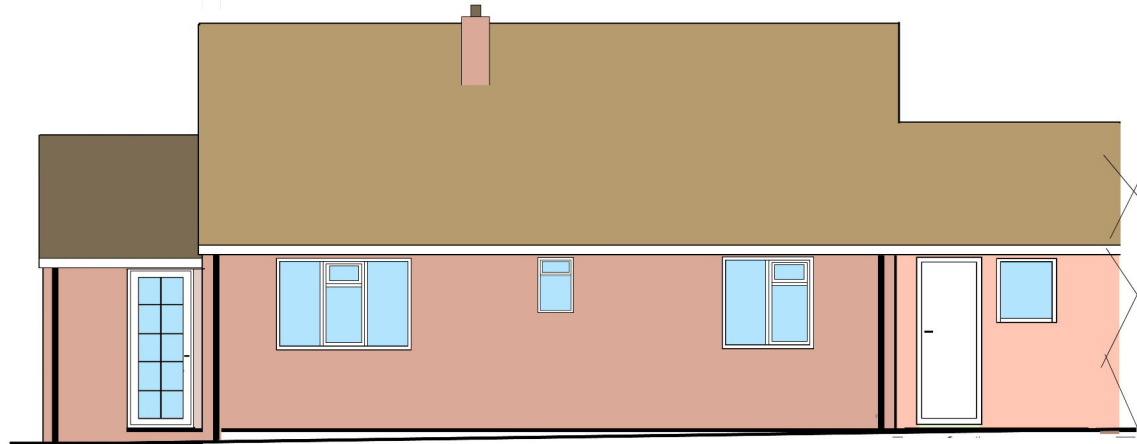

EXISTING ELEVATION - SOUTH



EXISTING NORTH ELEVATION

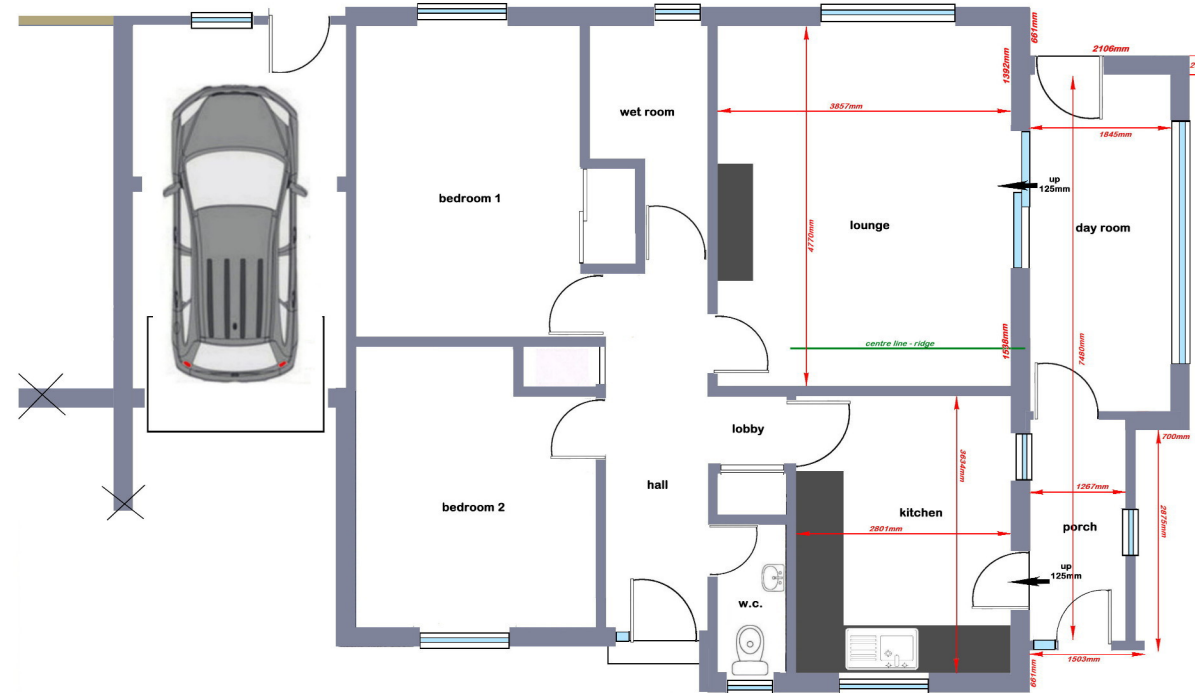

EXISTING GROUND FLOOR PLAN



**SCALE 1:100@A3**

**A**

**Tomleys** Architecture  
Shropshire  
Corner House Worthen, Shrewsbury  
SY5 9HW  
Tel. 01743 891 711  
E. derek.tomley@btinternet.com  
www.shropshirearchitecture.co.uk/contact

Drawing Ref. No **SS1**  
Planning Portal Ref.  
**PP-12730769**  
Date: **Nov 2023**