

# As Proposed



Left Elevation Proposed




Front Elevation Proposed




Right Elevation Proposed



Rear Elevation Proposed

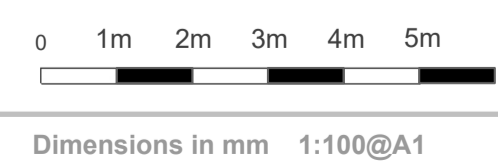


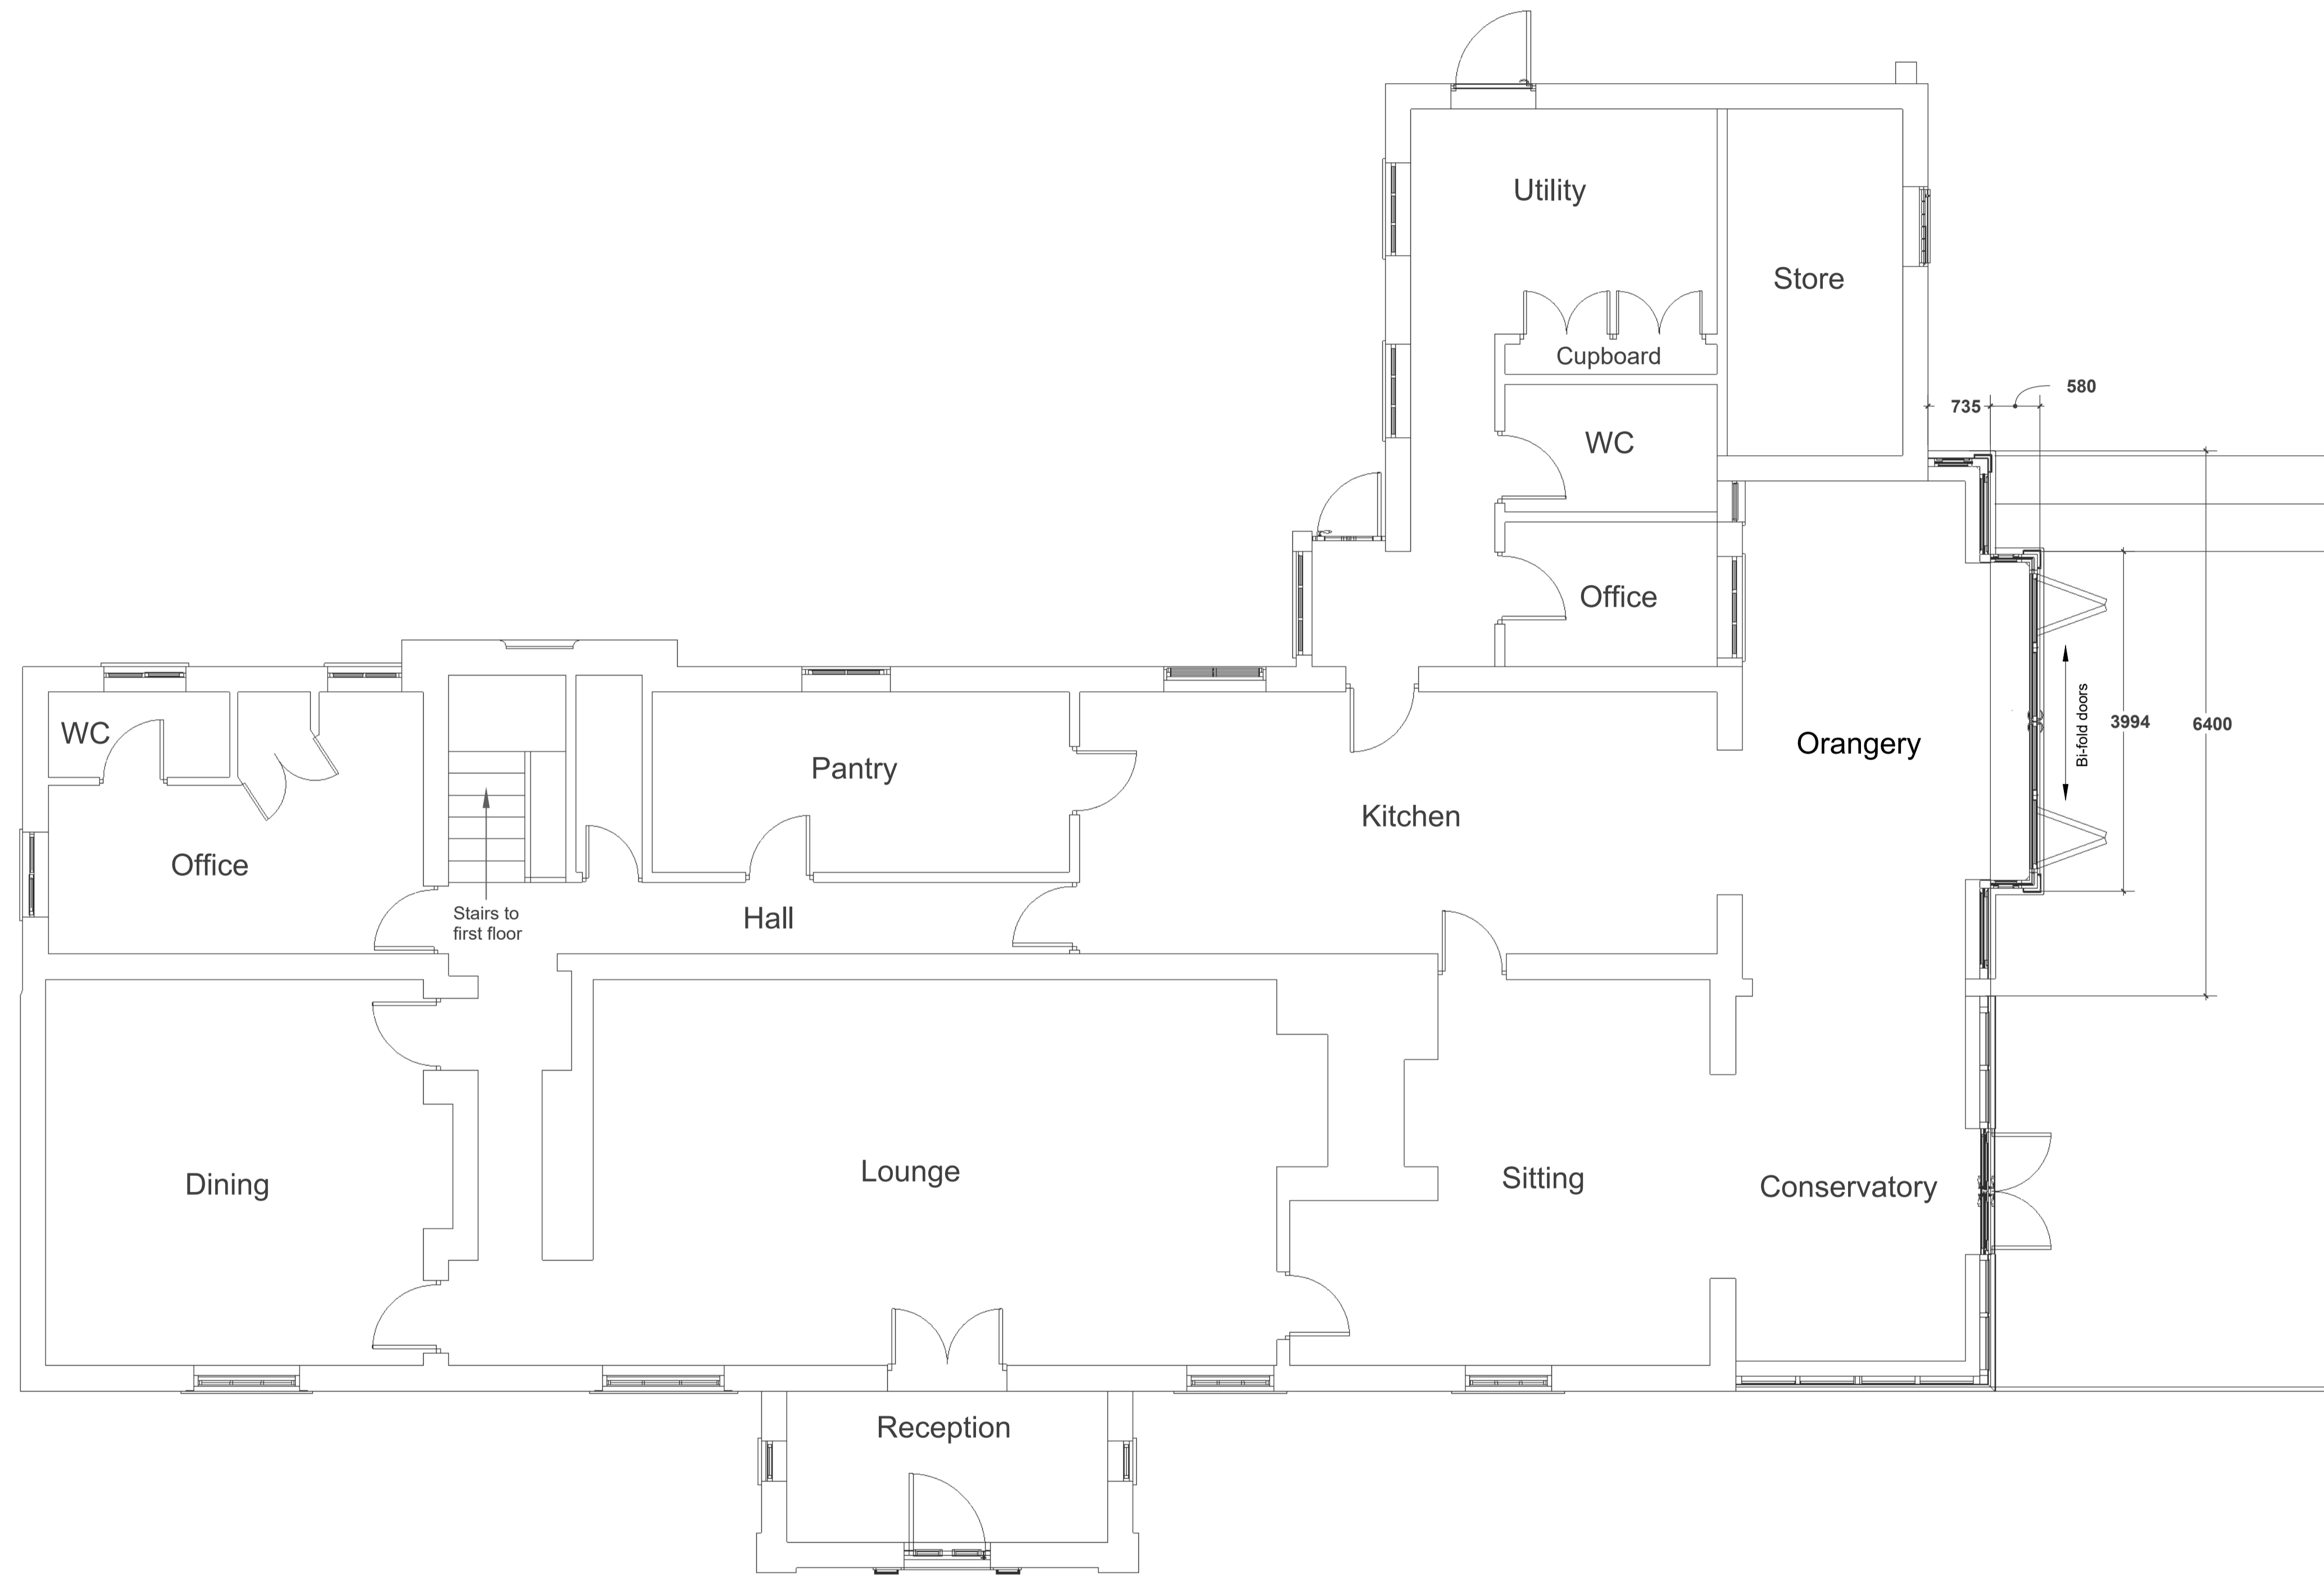


Ground Floor Plan Proposed



Dimensions in mm 1:50@A1

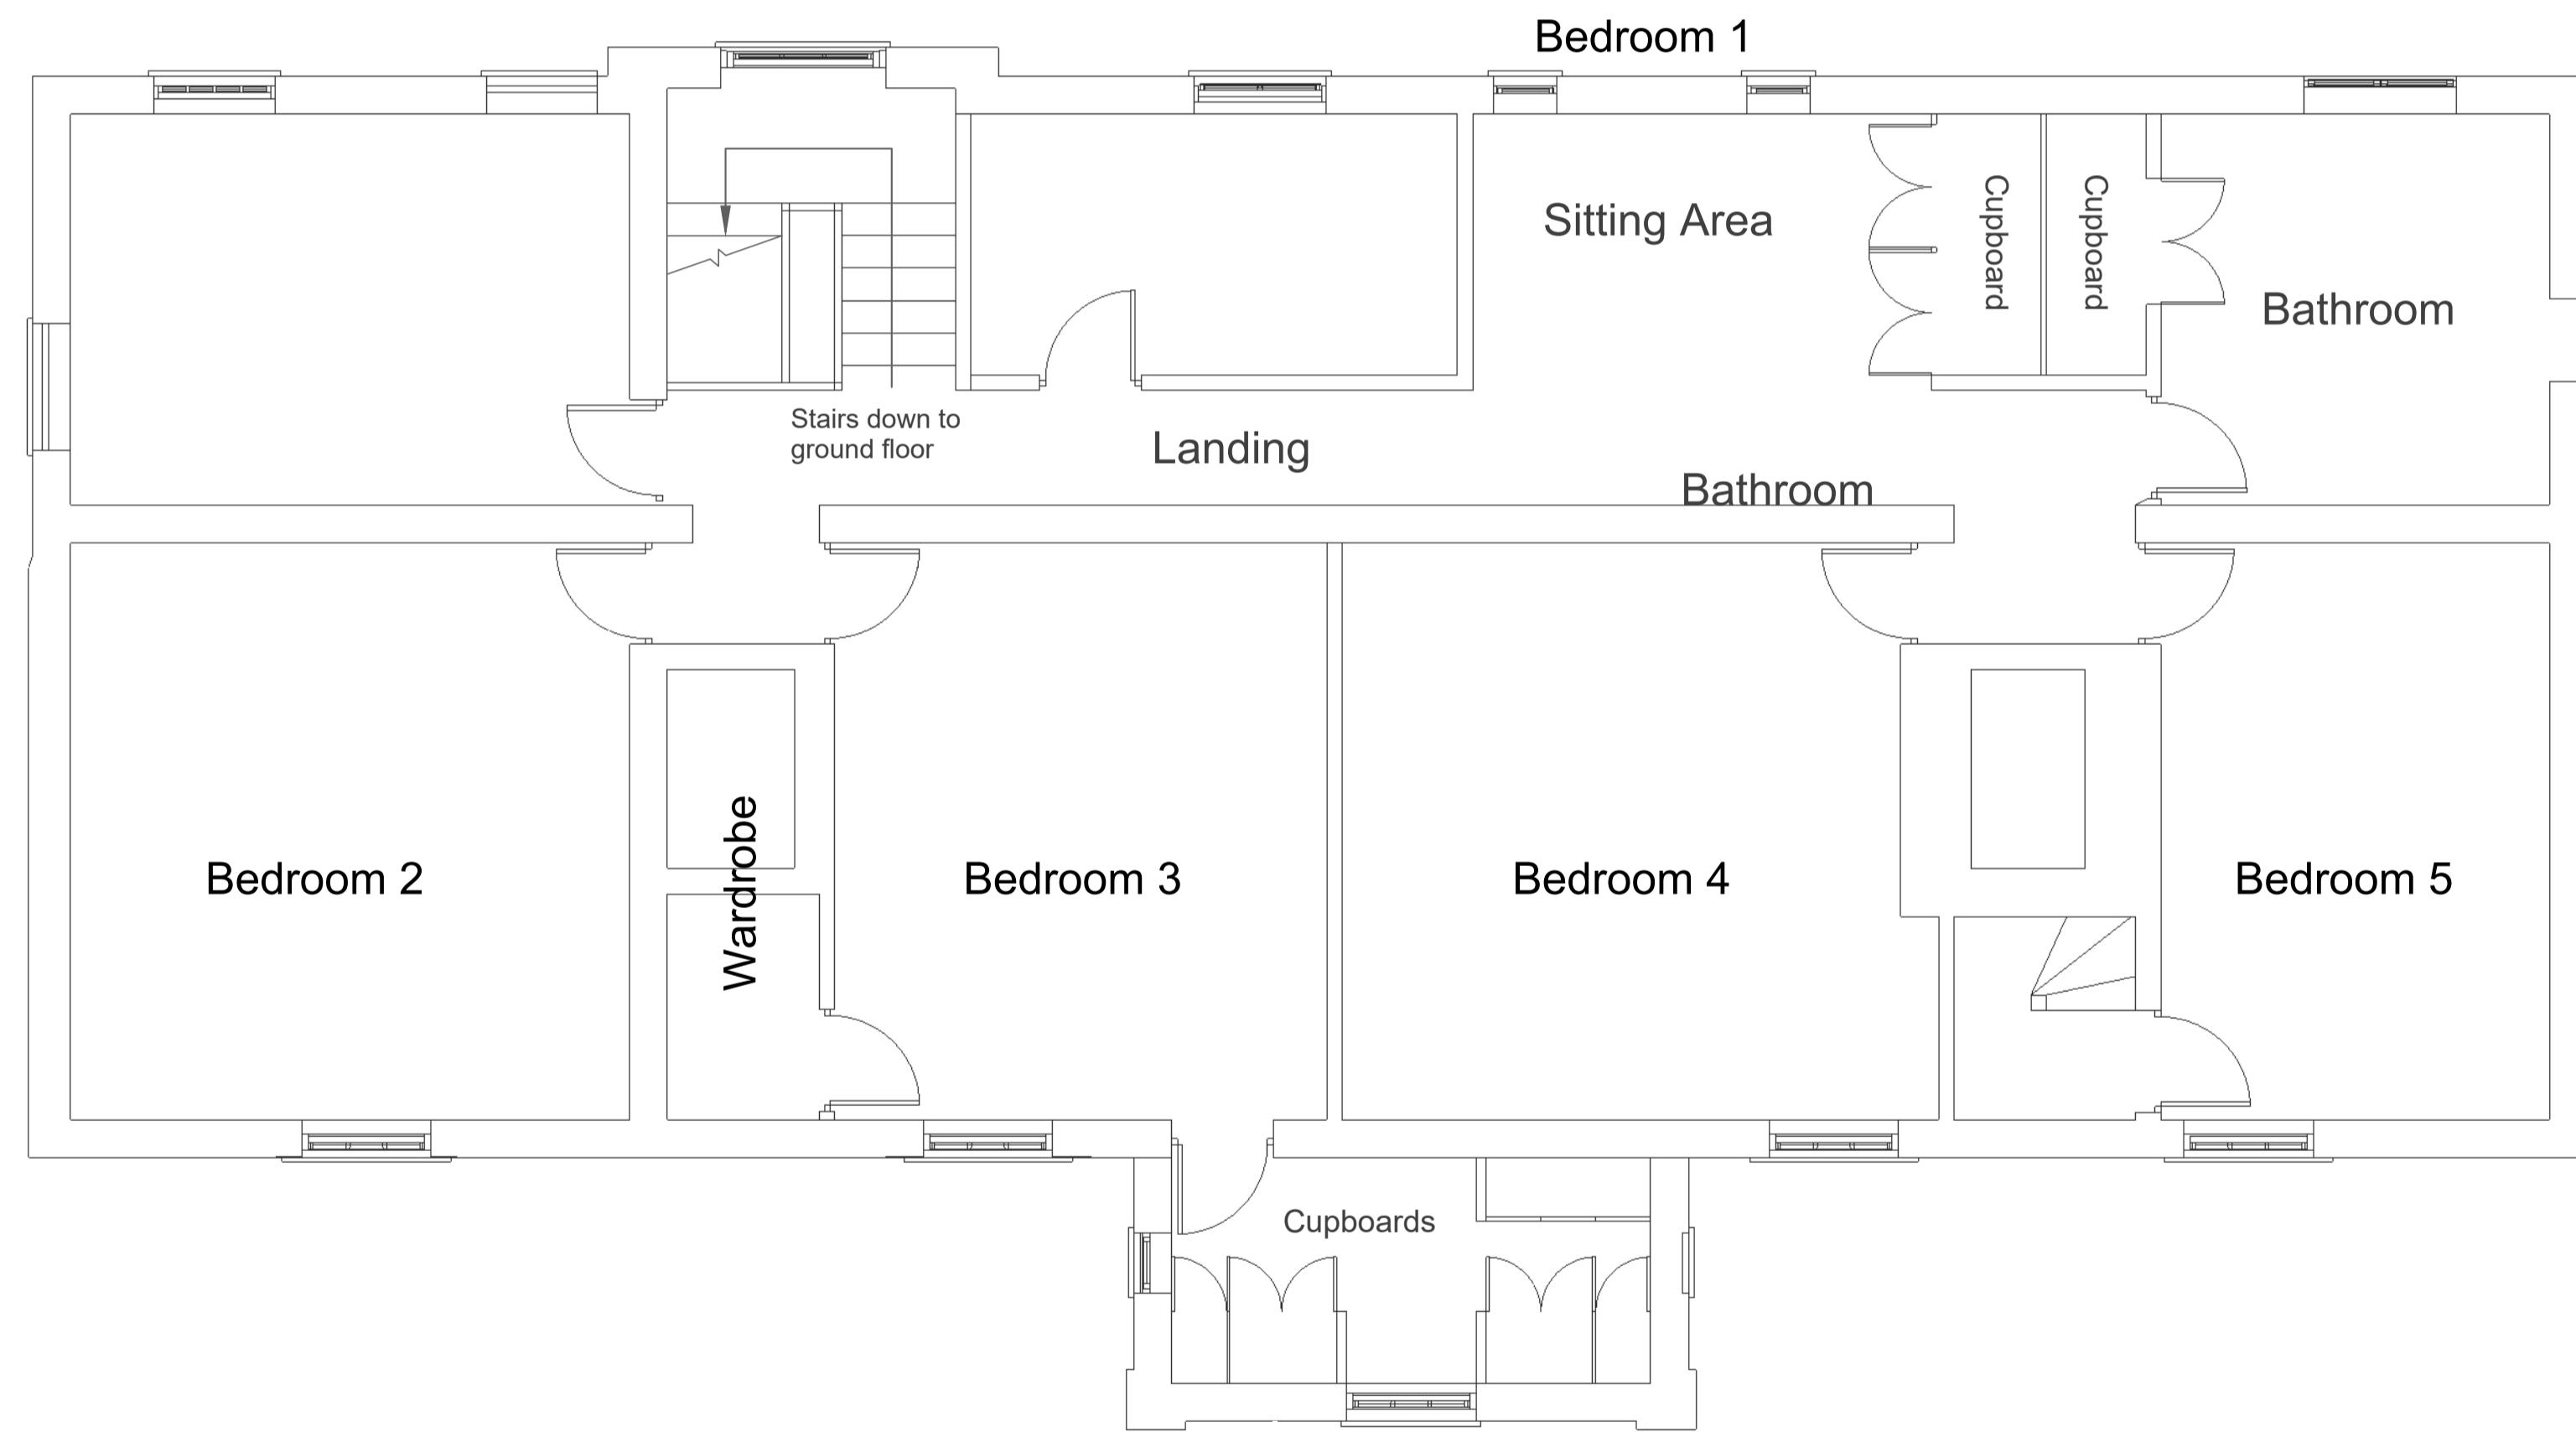

**First Floor Plan Proposed**

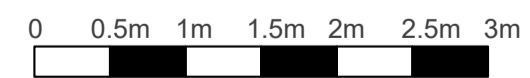

Dimensions in mm 1:50@A1