

As Existing



Left Elevation Existing



Front Elevation Existing




Right Elevation Existing




Rear Elevation Existing



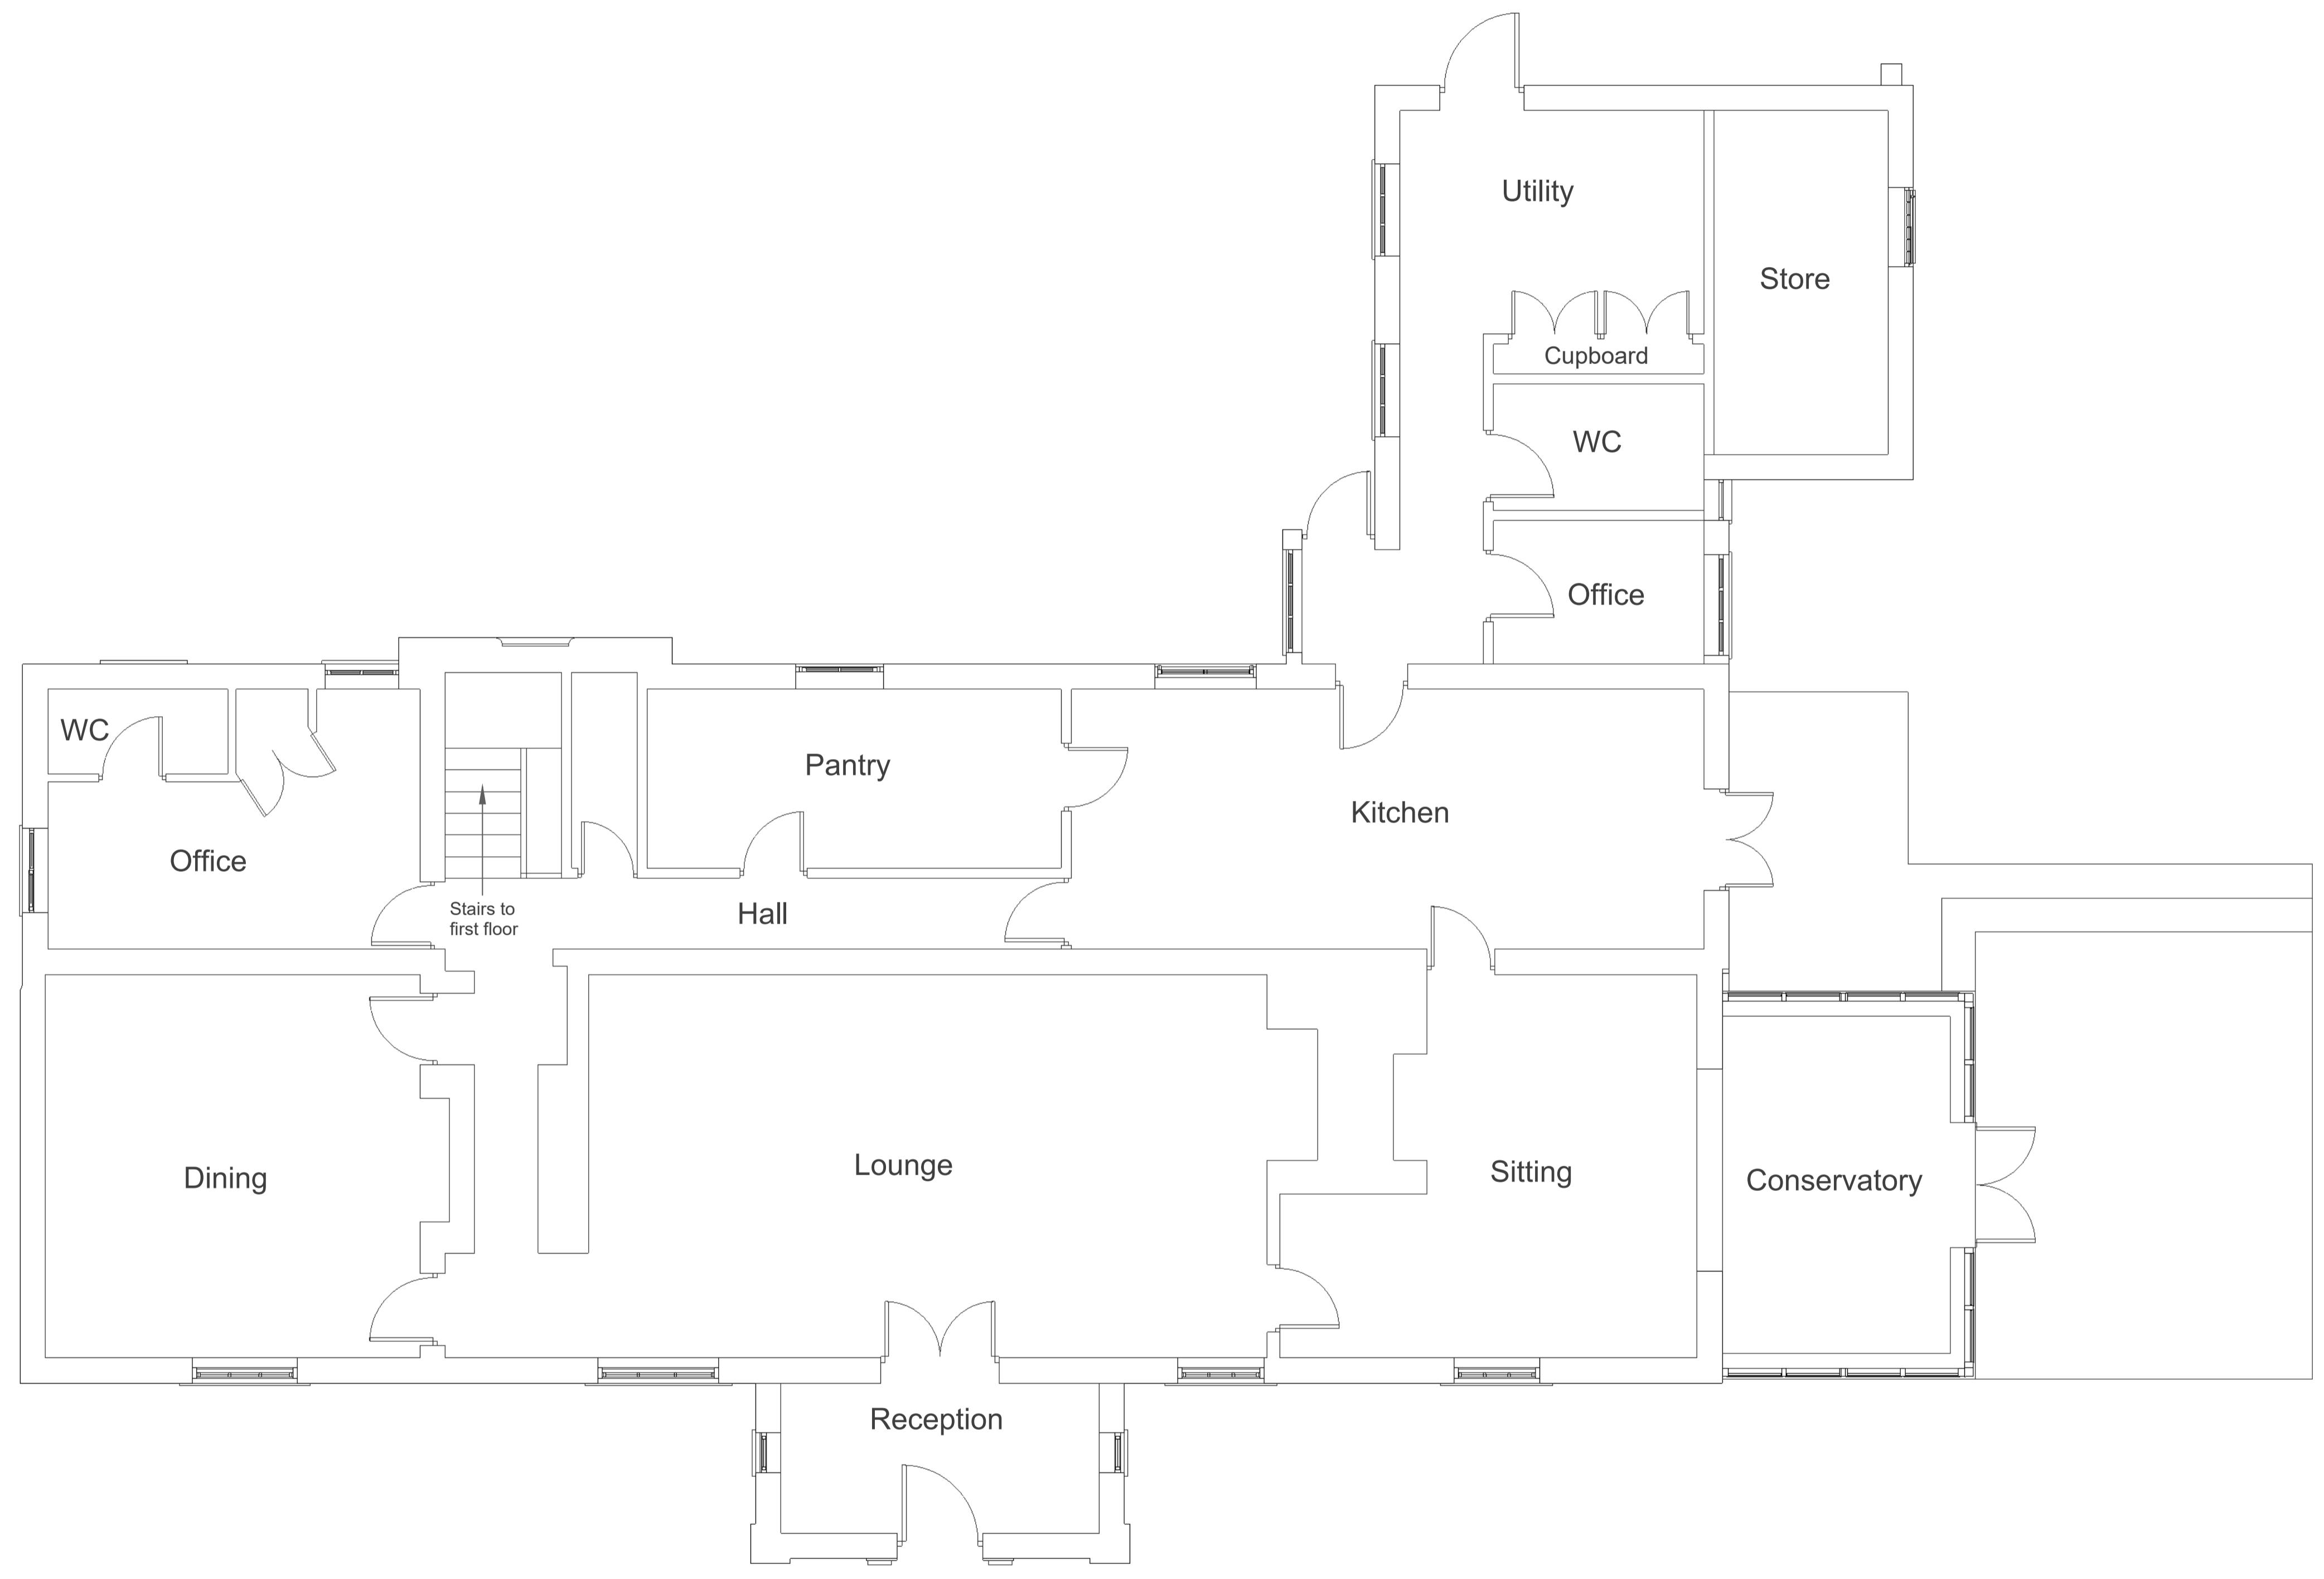

Ground Floor Plan Existing

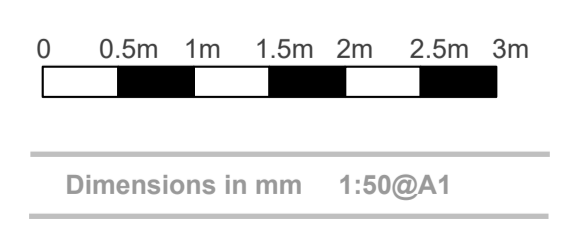

As Existing



First Floor Plan Existing



Dimensions in mm 1:50@A1