


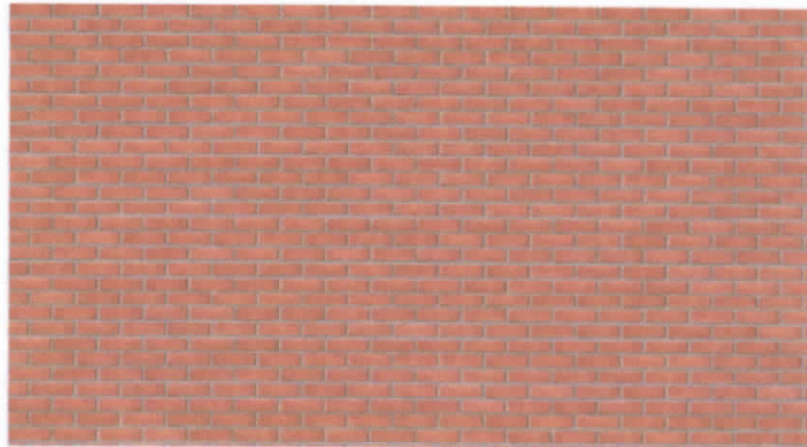

LEICESTER REDS.



Product Information

Ibstock Code:	A0802A
Type:	Stock
Facing Description:	Sandfaced
Dry Brick Weight (kg):	2.2kg
Pack Quantity:	500
Packaging (standard):	Banded (Plastic) and Stretchwrap
Factory:	Eclipse

Technical Specification (to BS EN 771-1)

Brick Dimensions (L x W x H mm):	215x102x65
Size Tolerances Mean & Range:	T2 R1
Configuration:	Single Frog
Voids (%):	Aug-13
Compressive Strength (N/mm²):	20
Active Soluble Salts:	S2
Water Absorption (% weight):	19
Durability:	F2
Gross Dry Density (Sound Insulation) (Kg/m³):	1530
Equivalent Thermal Conductivity "K" value 5% Exposed:	0.8
Initial Rate of Absorption (Suction Rate) (Kg/m²/min):	2.6
EAN:	5.04E+12

Kind Regards,



↑
overall height
from base
≈ 2.4 m
(32 brick
courses)
↓

↑
height to
oversale
courses
≈ 1.95 m
(26 brick courses)
↓

↑
oversale
course =
450 mm (6 brick
courses)
↓