




NORTH WEST ELEVATION

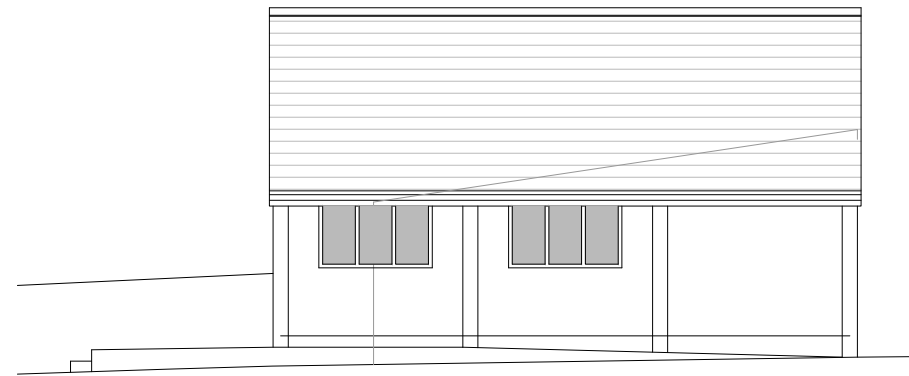

SOUTH WEST ELEVATION

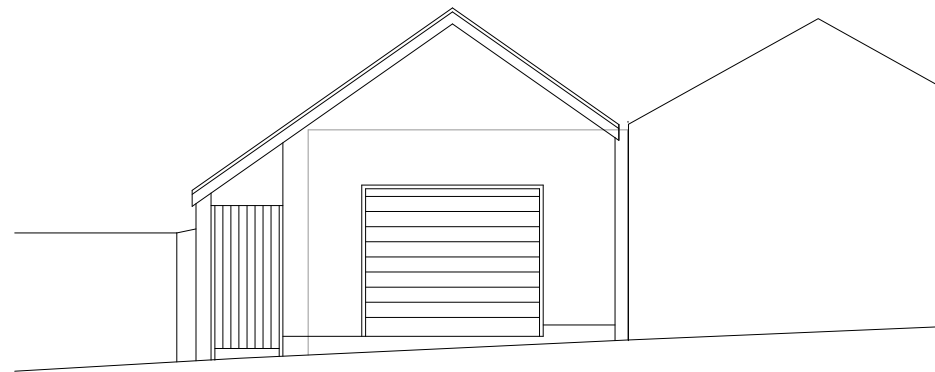

SOUTH EAST ELEVATION

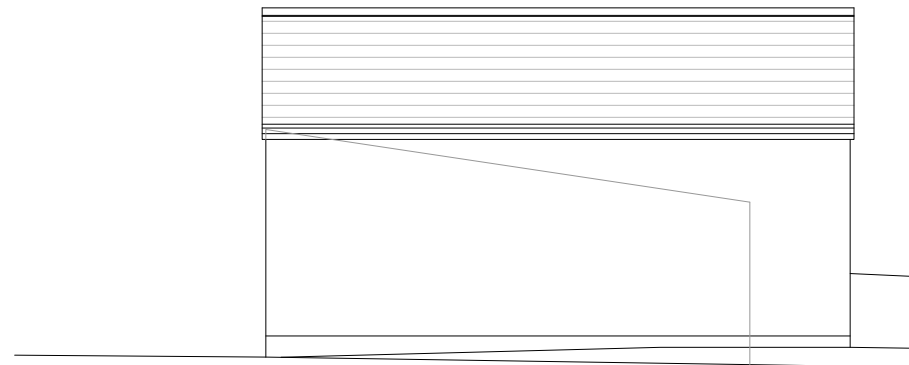


NORTH EAST ELEVATION

SCHEDULE OF FINISHES

ROOF	FIBRE CEMENT SLATE
WALLS	PAINTED SMOOTH FLOAT RENDER
WINDOWS	GREY POWDERCOATED ALUMINIUM
DOORS	GREY POWDERCOATED ALUMINIUM
RW GOODS	GREY POWDERCOATED ALUMINIUM

Note:
Existing garage outline indicated in grey

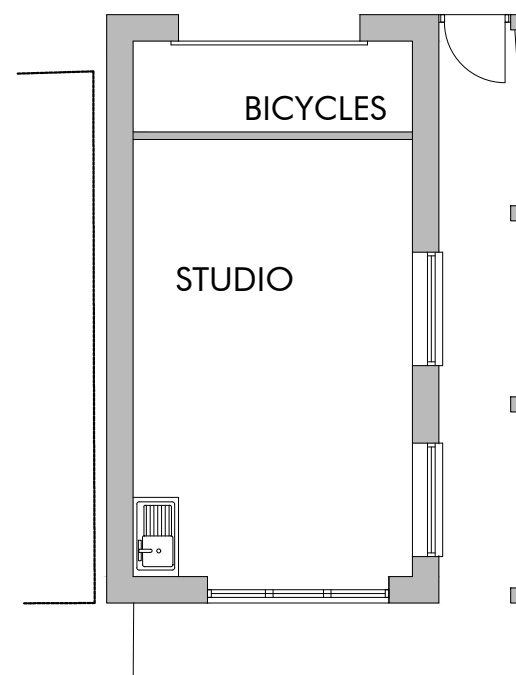

GROUND FLOOR PLAN

A	Elevation labels corrected	29-01-2024
<small>REVISION</small>	<small>NOTE</small>	<small>DATE</small>

KEITH WOTTON ARCHITECTURAL SERVICES
16 PENDEEN CRESCENT THREEMILESTONE
TRURO TR3 6SP
Mob. 0 79 00 6 76 4 6 9 e-mail kw.architectural@btinternet.com

<small>ISSUE</small>	<small>ARCHITECT</small>
REPLACE GARAGE WITH STUDIO	KW
11 ALBANY PLACE	
FALMOUTH TR11 3BZ	
<small>CLIENT</small>	<small>DATE</small>
ELLIE FAIRS	13-12-2023
<small>SCALE</small>	<small>SCALE</small>
PLANS AND ELEVATIONS	1:100 @ A3