


Location Plan 1:1250

Site as existing outlined in red.

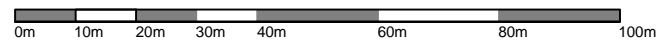

Site Layout 1:500

Proposed Garage 21.5sqm
(Previously Approved footprint 28sqm)

