


Proposed Ground Floor Plan

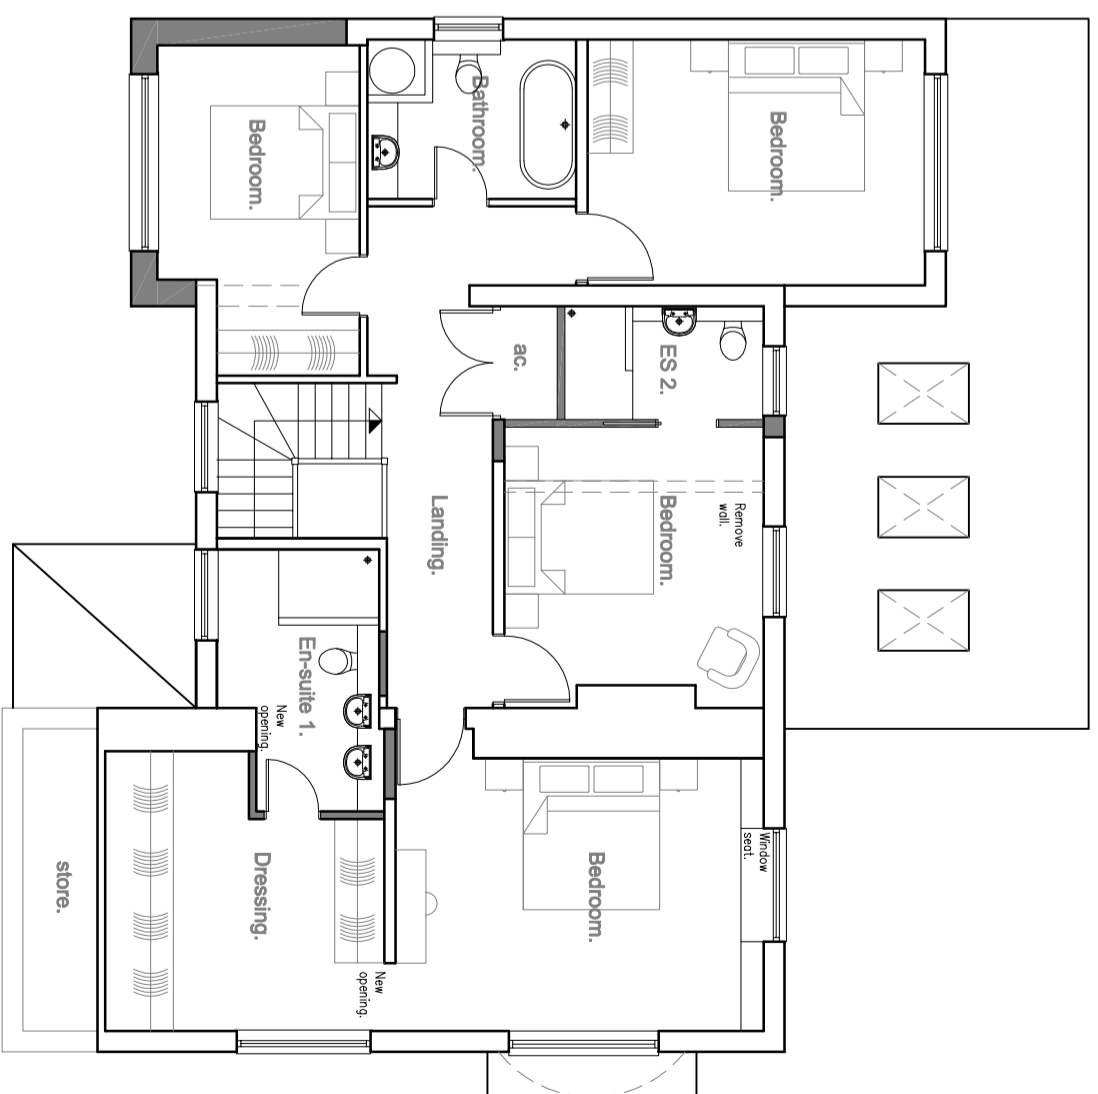

Proposed First Floor Plan

Crown Copyright 2008. All rights reserved. Licence number: 100020449
 All dimensions to be checked on site.
 Drawing Revision Details:
 Scaling for Planning purposes only.

Project:	Extension and Garage	Drawing Title:	Proposed Plans
Client:	Mr and Mrs Hopkins	Drawing No:	PP.01
Address:	57 Shorefield Way Milford on Sea Lynton, SO41 0RW.	Scale:	1:100 @ A3
		Revision:	A
		Date:	January 2024