


Sewage Treatment Plant BioAir4

Discharge to free flowing ditch

PROPOSED SITE PLAN
Scale 1:200

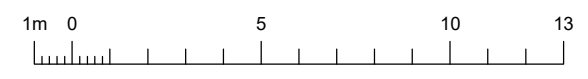

DRAWING NOTE
 - This drawing must not be reissued, loaned or copied without the written consent of Durrants.
 - All errors, omissions, discrepancies should be reported to Durrants immediately.
 - All dimensions to be checked before site fabrication by the contractor, his sub-contractor or supplier.
 - Any deviation from the drawing to be reported to Durrants immediately.
 - **This drawing is only to be used for the purpose identified in the boxes below.**
 DO NOT SCALE FROM DRAWING

CDM 2015 DESIGNER RISK INFORMATION
In addition to the hazards/risks normally associated with the type of construction work detailed on this drawing which a competent contractor should be able to control using normal good practice and procedures. NOTE THE FOLLOWING UNUSUAL AND EXTRAORDINARY RISKS TO HEALTH AND SAFETY:-
CONSTRUCTION
MAINTENANCE/CLEANING
DECOMMISSIONING/DEMOLITION
Further information can be found on designer risk assessment number / document ref:-
It is assumed that all works will be carried out by a contractor competent under CDM 2015 working to an approved method statement and that unless otherwise advised a principle designer has been appointed



Rev.	Date	Details	Drawn	Checked
Issued for:				
PLANNING				

Client/Project:
 MR K SHELLEY
 LAND OFF WATER LANE
 LITTLE WHELNETHAM

Drawing Title:
 SEWAGE TREATMENT PLANT

Drawn: DG	Checked: JKR	Size: A3	Scale: 1:200	Date: DEC 23
Project No. 304259	Drawing No. 30-102	Revision: A		

DURRANTS BUILDING CONSULTANCY
 Pump Hill House,
 2b Market Hill,
 Diss, Norfolk, IP22 4JZ
 Tel: 01379 646603
 Mail: buildingconsultancy@durrants.com
 Website: www.durrantsbuildingconsultancy.com

