




GROUND FLOOR
PLANS AS PROPOSED

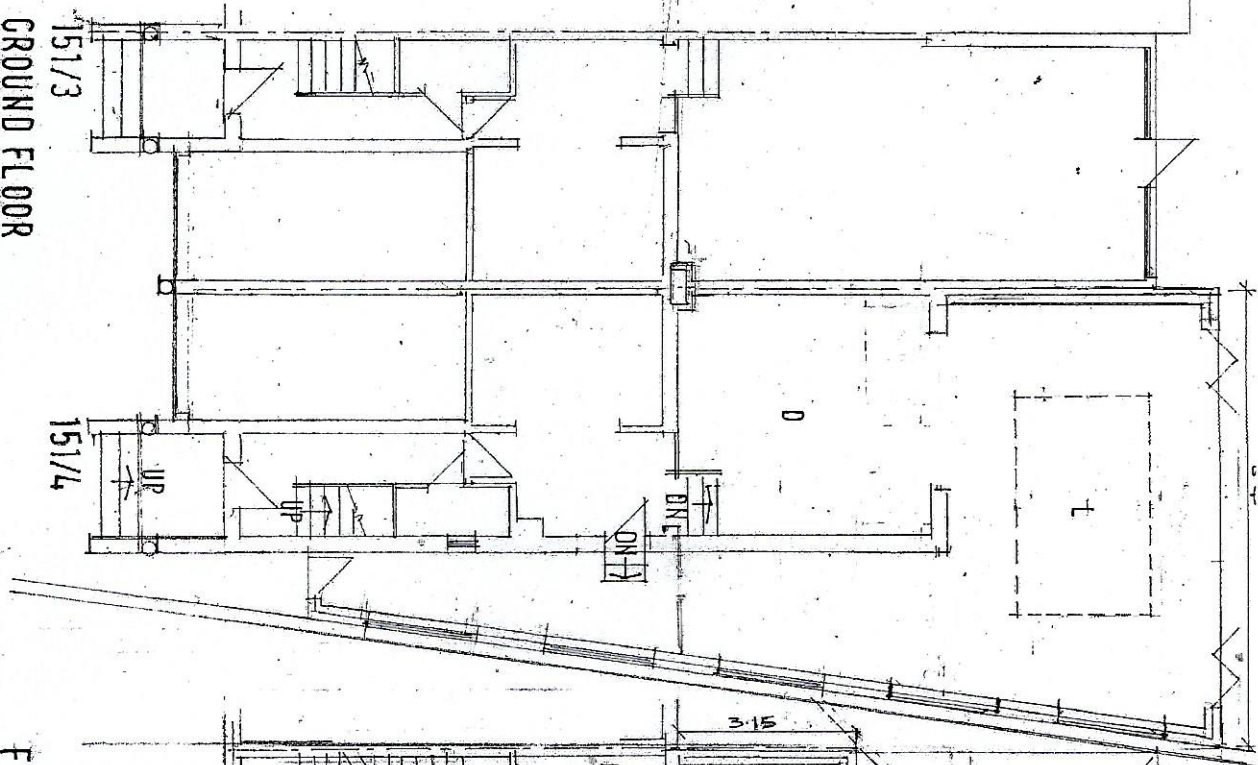

FIRST FLOOR

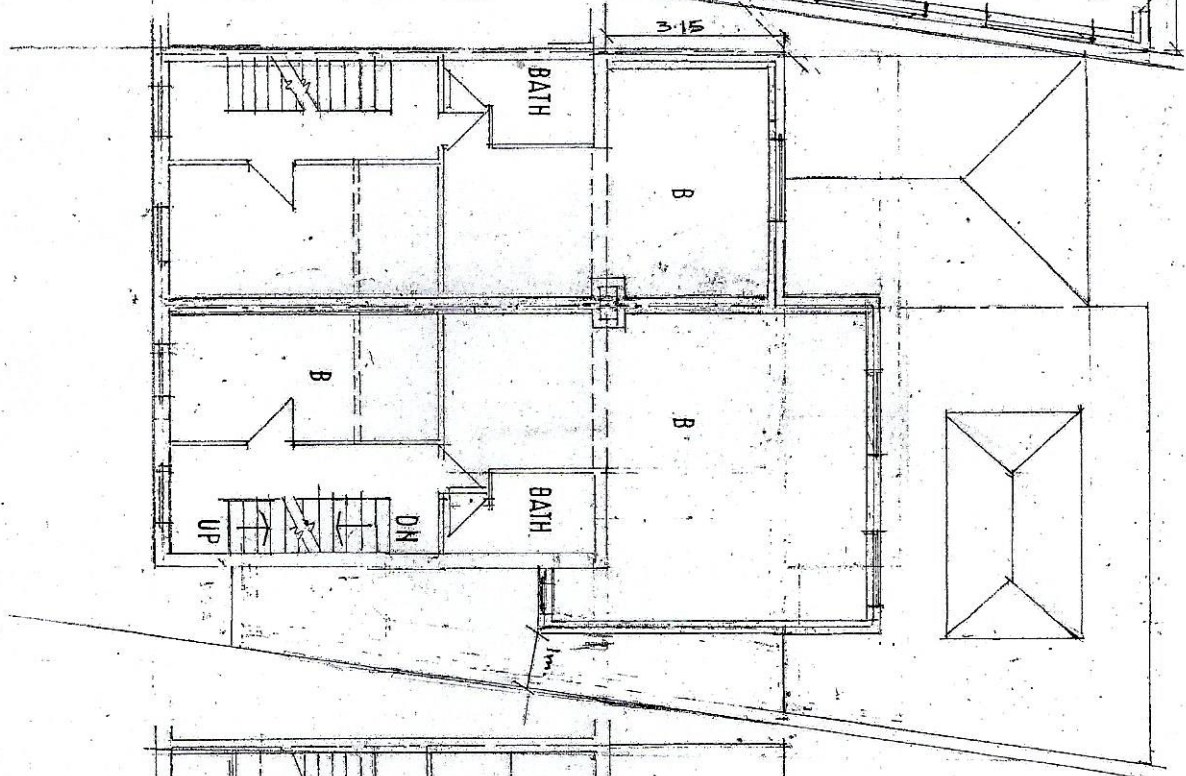

SECOND FLOOR

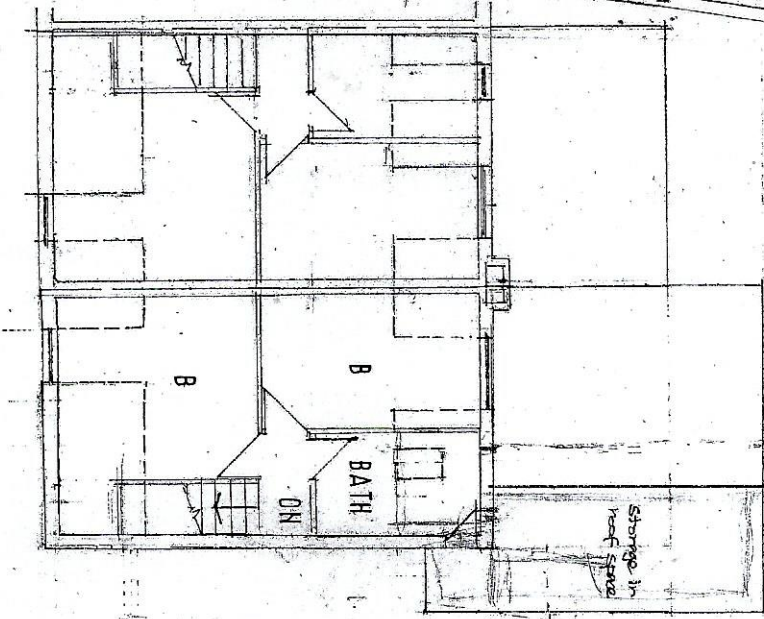

PROPOSED EXTENSIONS TO
NOS. 151/3 AND 151/4,
LEAM TERRACE, LEAMINGTON SPA
1:100 @ A3
2300/3/F