



REAR

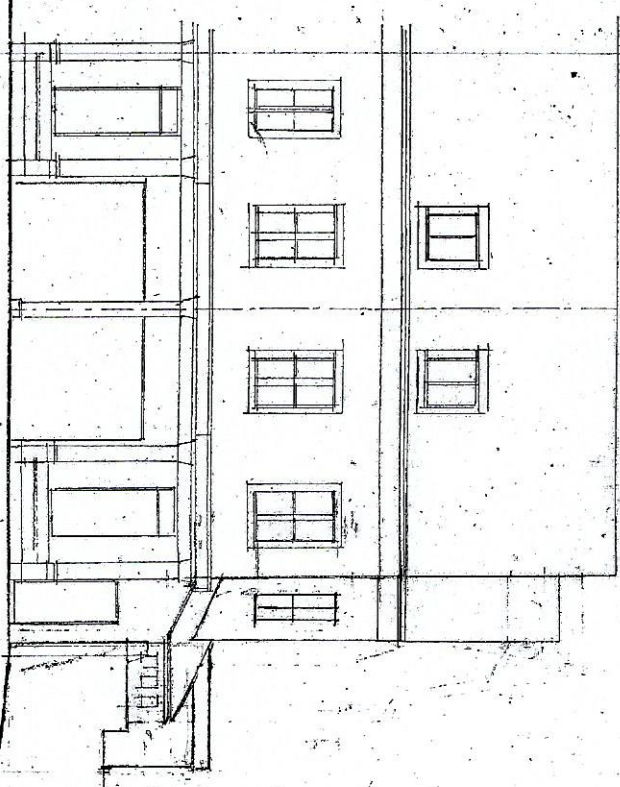


FRONT

ELEVATIONS AS PROPOSED

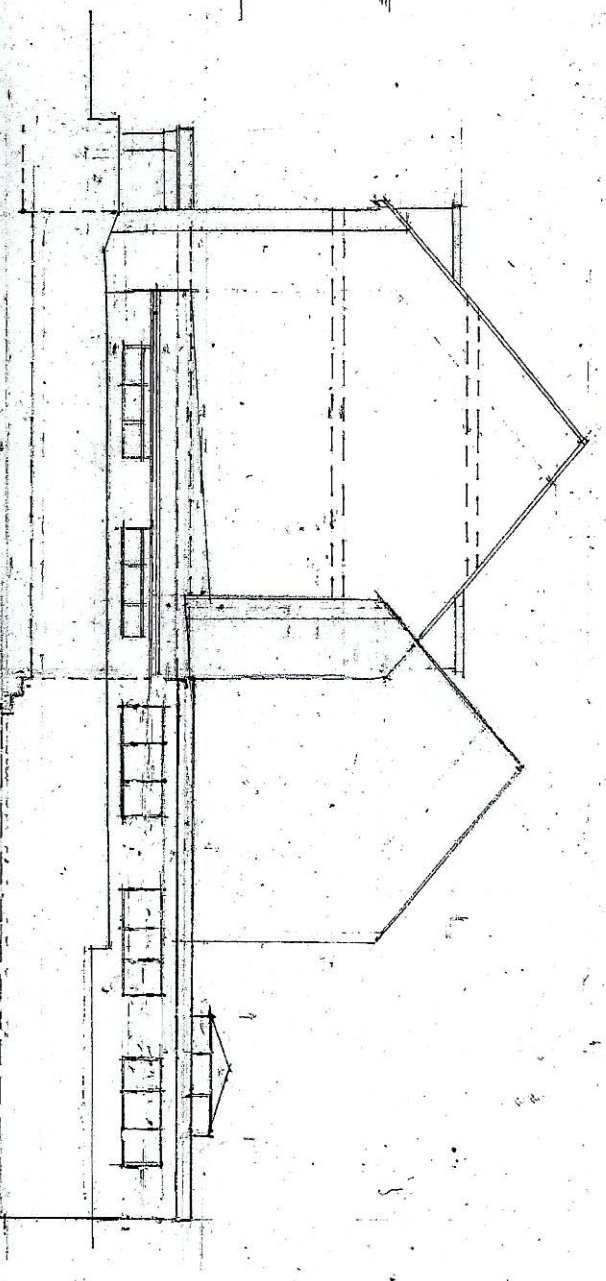

SIDE

obscure glazing to windows with opening lights 17m above f.f. to this elevation

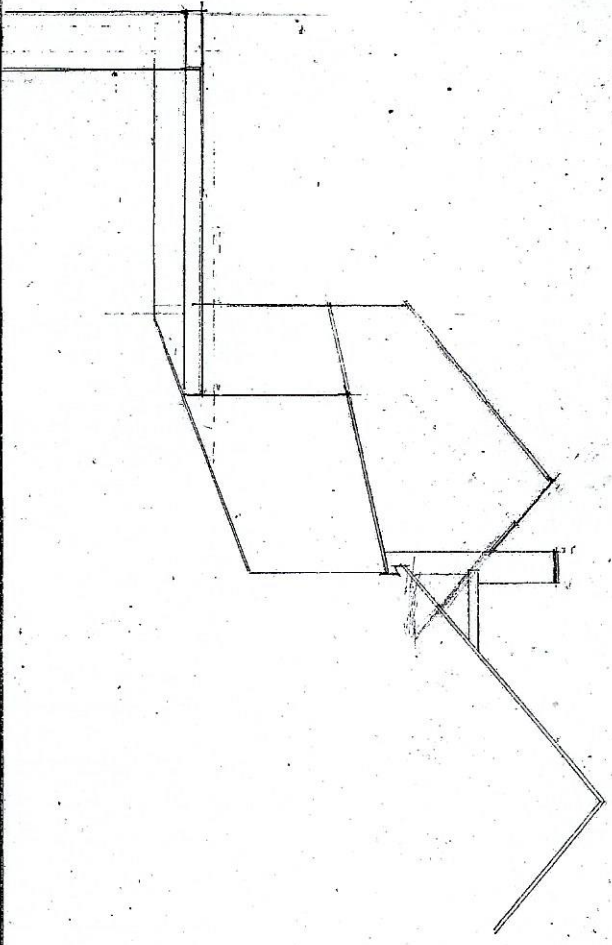

SIDE



PROPOSED EXTENSIONS TO
NOS 151/3 AND 151/4,
LEAM TERRACE, LEAMINGTON SPA

1:100 @ A3

2300/L/E