



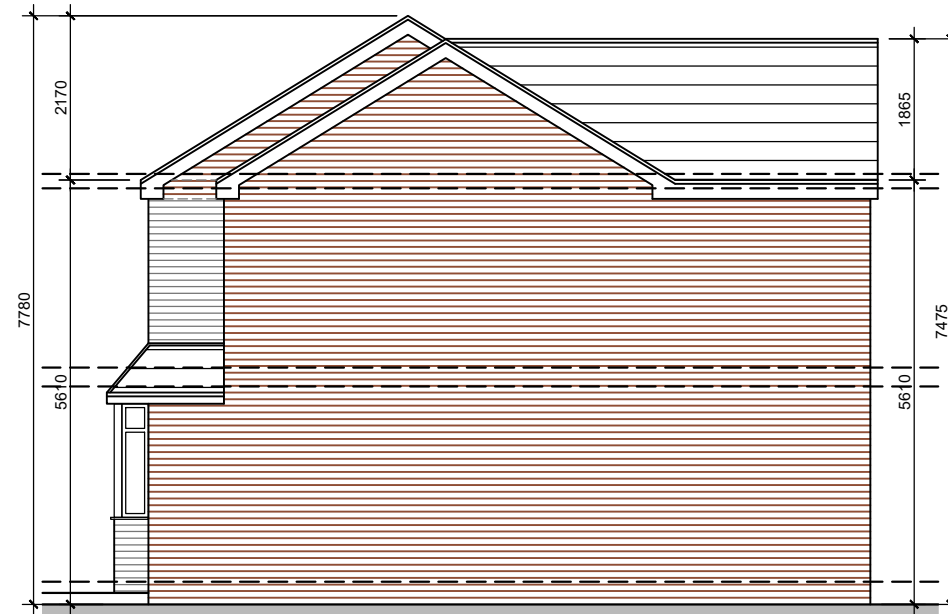


FRONT ELEVATION  
1:100

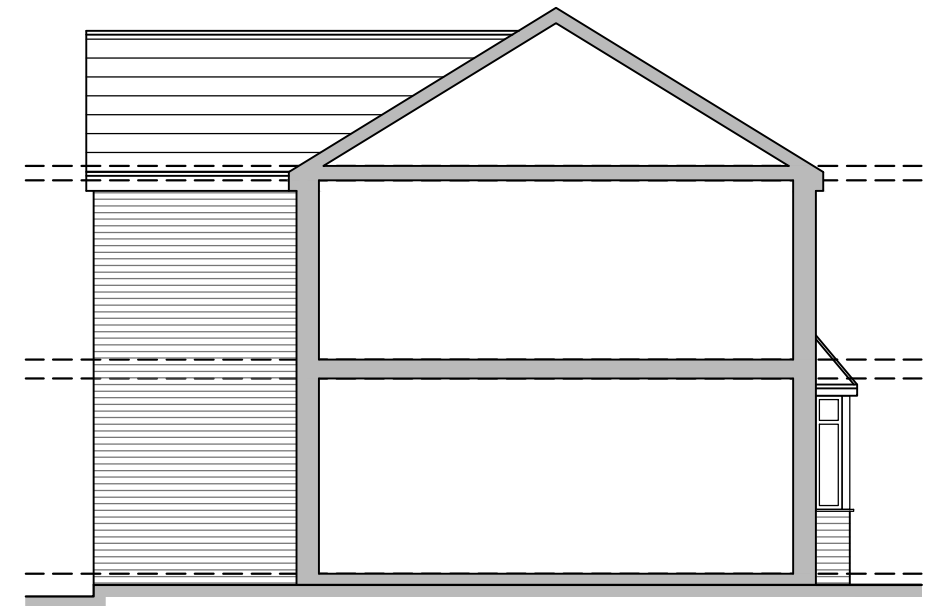


FRONT ELEVATION  
1:100




FRONT ELEVATION  
1:100

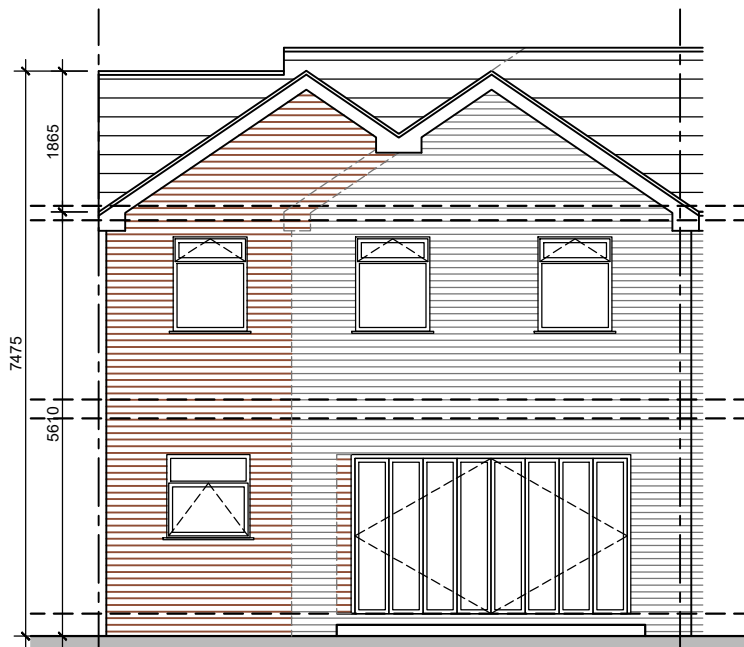

FRONT ELEVATION  
1:100

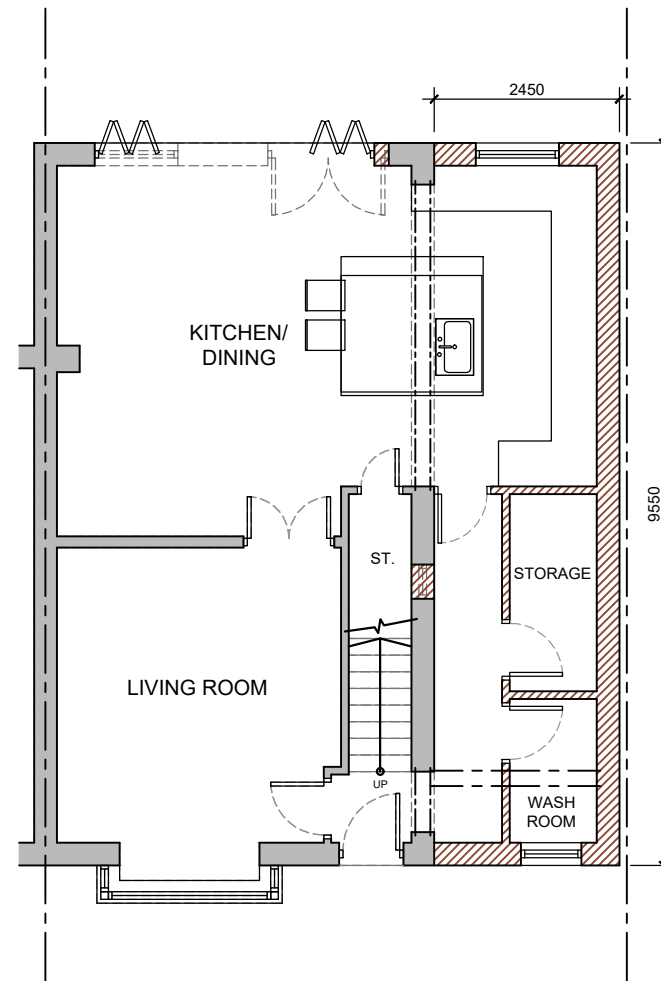


GROUND FLOOR PLAN  
1:100

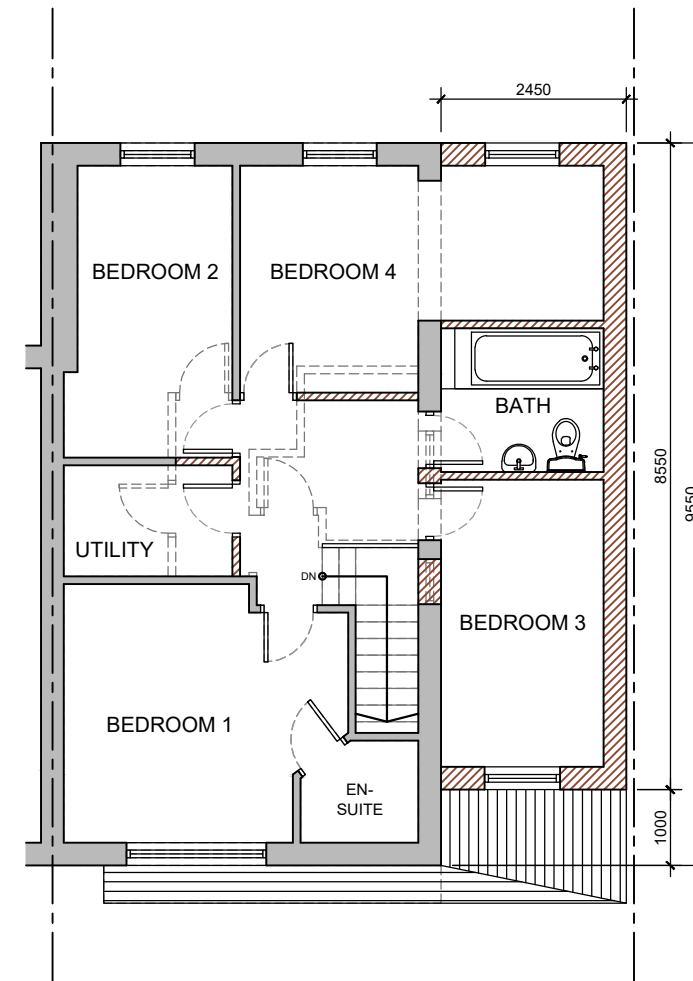

FIRST FLOOR PLAN  
1:100

Scale 1:100

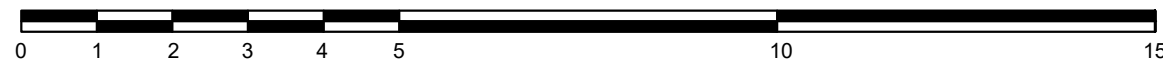

**NOTES:**

No scaling or dimensions other than those figured are to be taken from this drawing. All dimensions to be checked on site

This drawing is for use at the named location and for Planning Permission purposes only and as such should not be used at any other location or for any other purposes

Project Location:

23 CHILHAM STREET,  
BOLTON,  
BL3 3QX

Drawing:

02 Proposed Building  
- REV A

Scale: <b>1:100</b>	Size: <b>A3</b>	Date: <b>01/24</b>
------------------------	--------------------	-----------------------