
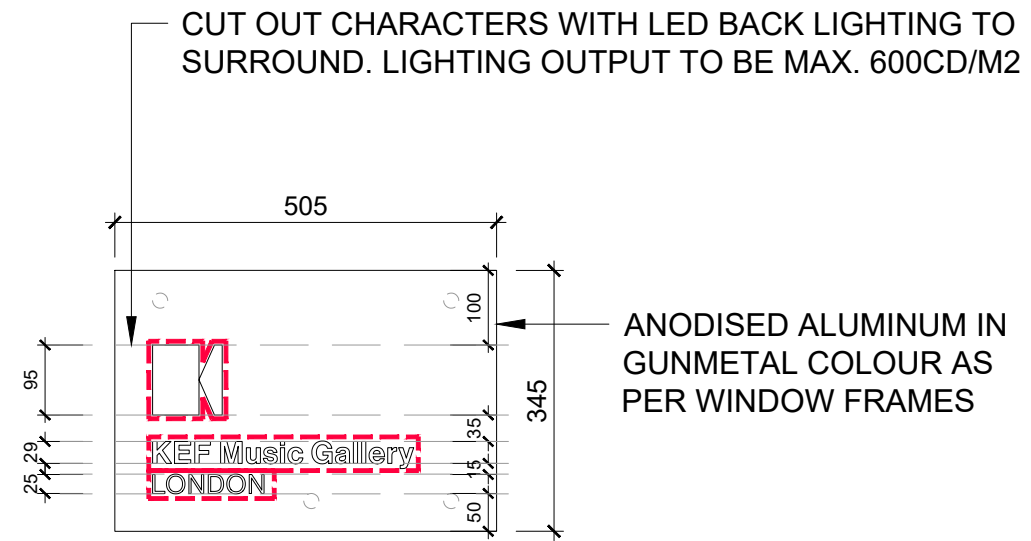


DASHED LINE INDICATES INTERNAL FLOOR LEVEL


1 FRONT ELEVATION 1:20

1:20 SCALE BAR

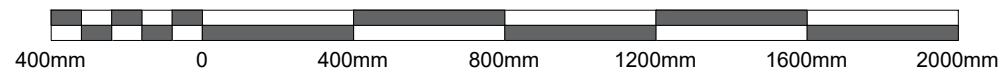


2 SIGNAGE ELEVATION 1:10

ANODISED ALUMINUM IN GUNMETAL COLOUR AS PER WINDOW FRAMES

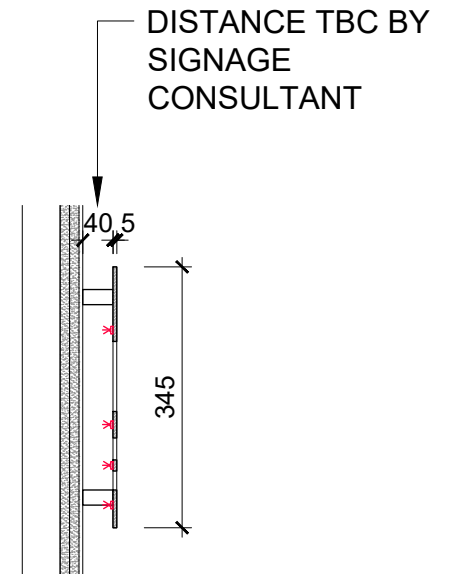

3 SECTION Signage Detail 1:5@A1

1:10 SCALE BAR

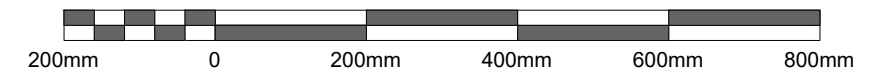

REV	DATE	REVISION DETAILS	BY	CHECK	NOTES
-----	------	------------------	----	-------	-------

PROJECT NAME  
KEF Great Portland Street

CLIENT  
KEF

DRAWING TITLE  
Proposed Facade Signage Details

PROJECT NUMBER  
9496

DRAWING NUMBER  
90-012

REVISION  
0

FIRST ISSUE DATE  
24.11.2023

SCALE @A3  
VARIES

STATUS  
---

**CONRAN AND PARTNERS**

LONDON  
+44 (0)20 7403 8899

HONG KONG  
+(852) 2895 6880

CP@CONRAN.COM  
CONRANANDPARTNERS.COM

REGISTERED IN ENGLAND NO 2354408  
REGISTERED IN HONG KONG NO 68113350

