


Ordnance Survey (c) Crown Copyright 2018. All rights reserved. Licence number 100022432

Tree Protection Fencing (TPF)

The alternative specification comprises 2m tall, welded mesh panels such as 'heras' panels, set within rubber feet to avoid the need for excavation within the RPAs of retained trees. Individual panels will be joined together using a minimum of two anti-tamper couplers that can only be removed from within the construction exclusion zone. Stabilising struts secured to a base plate with road pins, or to a block tray where fencing is to be erected onto existing hard surfaces, will be incorporated between every other panel.

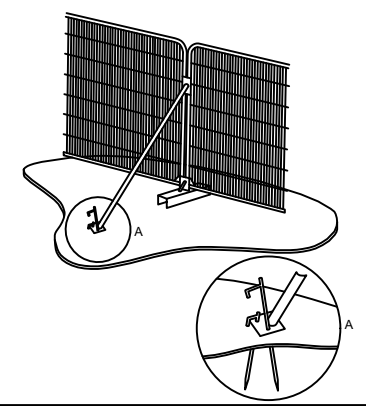

- Category 'A' tree
- Category 'B' tree
- Category 'C' tree
- Category 'U' tree
- Root Protection Areas (RPAs)
- Tree Protection Barriers
- Precautionary Area



Document History

Rev	Date	Comments
A	24/01/2024	Pruning added for T1



Copyright: MDJ Arboricultural Consultancy Ltd 2023
 Ownership of this drawing and its intellectual property is retained by MDJ Arboricultural Consultancy Limited and should not be reproduced, copied, or distributed, in whole or in part, without prior written consent.

Site:	127-128 High Street, Eton SL4 6AR
Client:	Eton College
Title:	Tree Survey Plan (TSP)
1st Issued:	January 2024
Dwg No:	MDJAC-23.071-TSP-01
Scale:	1:200 @ A3

14A