



0 1 2 3 4 5 6 7 8 9 10
Metres

Block Plan 1/200

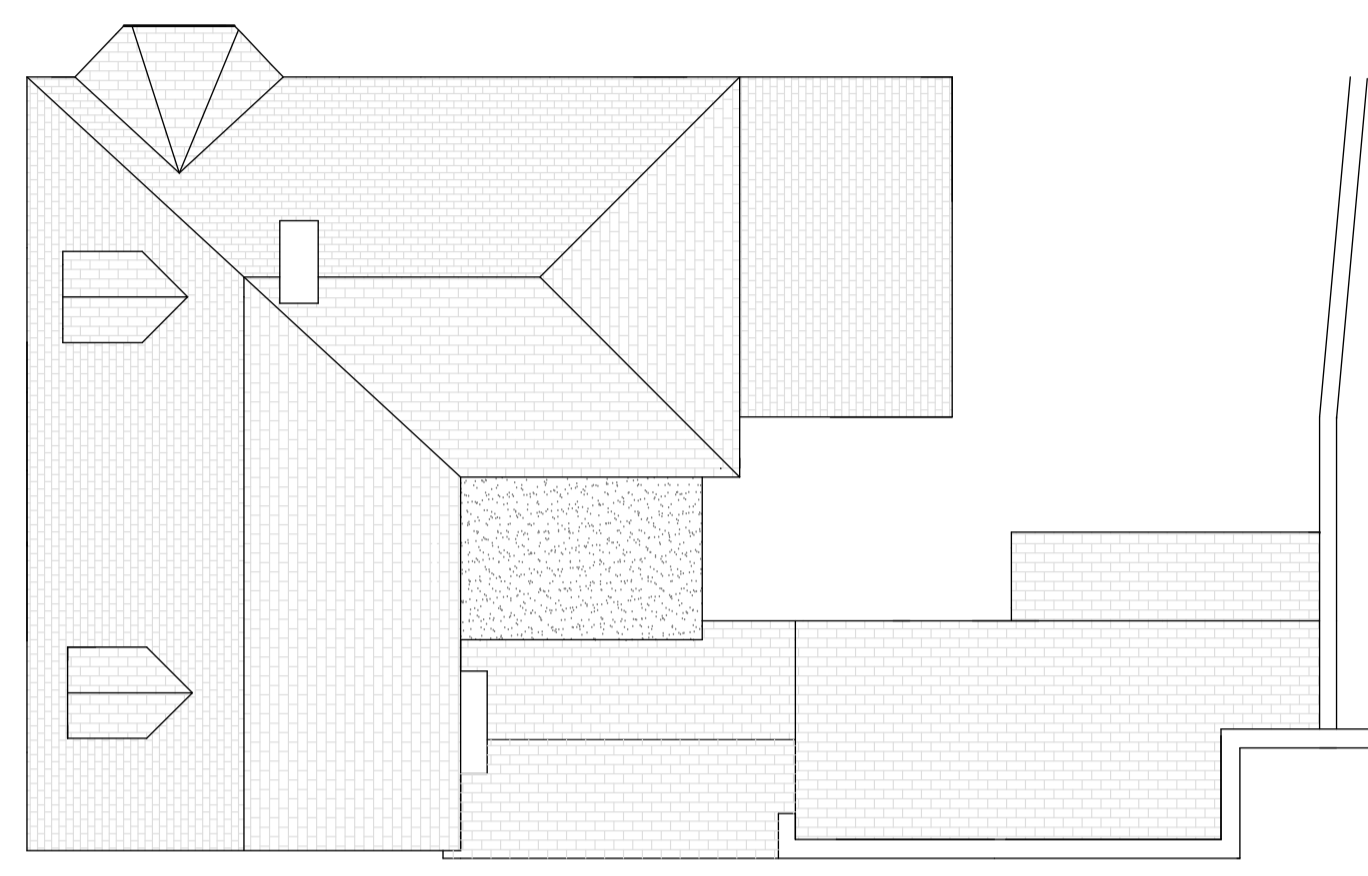


Existing Roof Plan

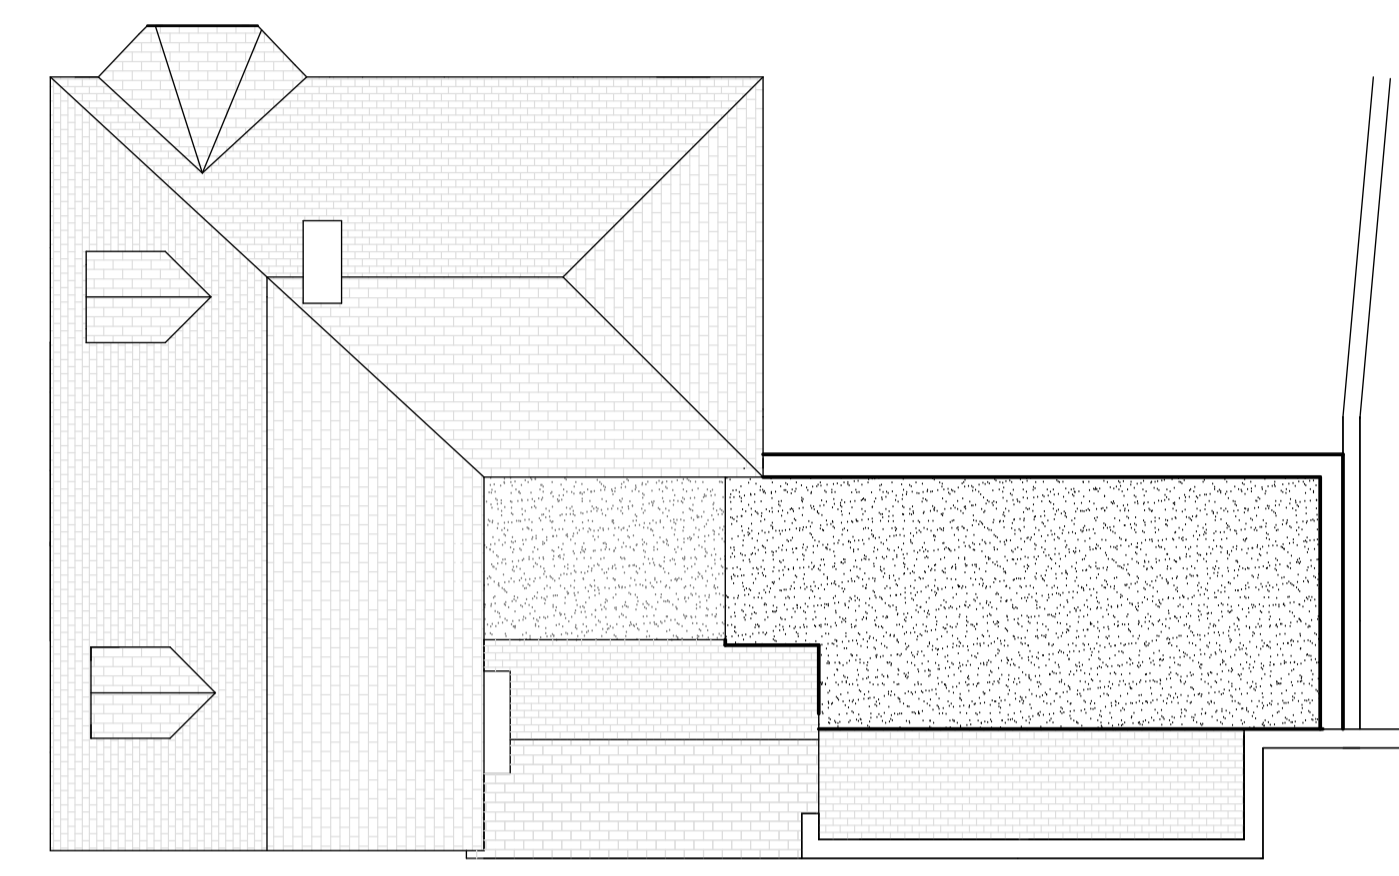

Proposed Roof Plan

0 1 2 3 4 5
Metres

0 1 2 3 4
Metres

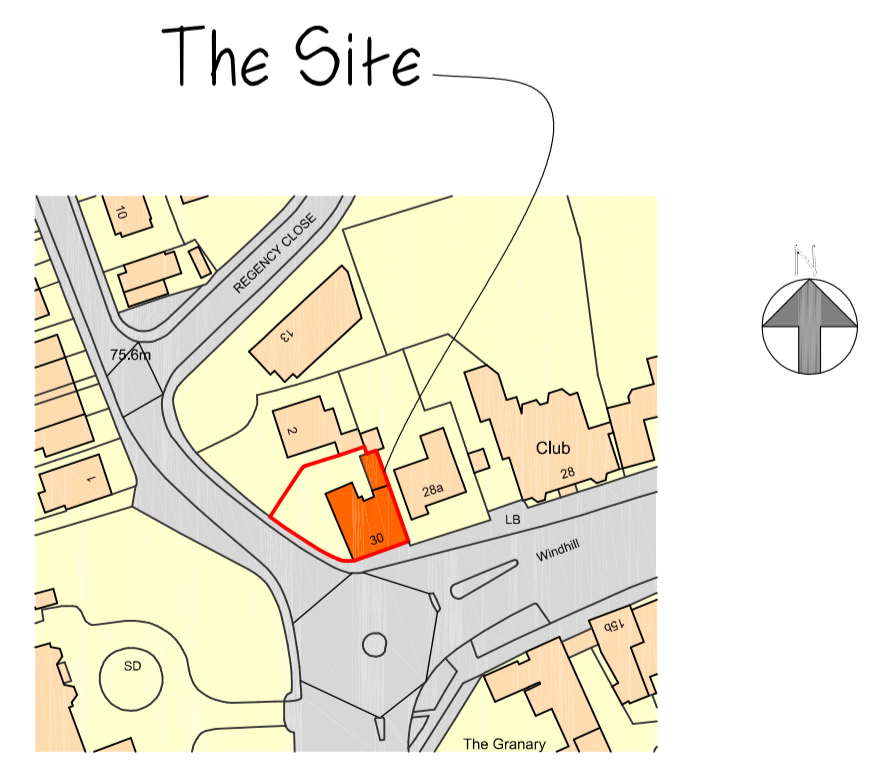

Location Plan 1/1250

MONARCH
Design and Build Ltd

9 Bury Lane
Bramfield
Hertfordshire
SG14 2QL
Tel: 01992 500008
Mobile: 07812 243399
Email: nethankins@hotmail.com

Project
Proposed extension and
intenal alterations
30 Windhill
Bishops Stortford
CM23 2NG

Drawing Title
Block Plan
Roof Plan
Location Plan

Scale 1/100, 1/200, 1/1250 @ A	Date Jan 2024	Drawn by NH
Drawing No. NH/173/04	Rev.	