




Existing Rear Elevation



Existing Side Elevation

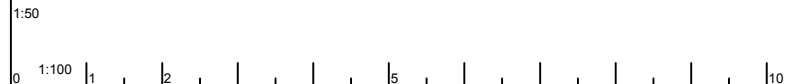

NOTES

1. ALL THE DIMENSIONS TO BE CHECKED AT SITE AS WORK COMMENCES.
2. ANY DISCREPANCIES OR OMISSIONS FOUND IN THE DRAWINGS SHALL BE REPORTED TO THE ARCHITECT IMMEDIATELY.
3. FOLLOW WRITTEN DIMENSIONS ONLY AND DO NOT SCALE THE DRAWING.
4. ALL THE DIMENSIONS ARE IN MM UNLESS NOTED OTHERWISE.
5. THIS PROPOSAL MUST NOT BE USED FOR ANY OTHER PURPOSE OTHER THAN STATED BELOW.
6. NO WORK TO BE CARRIED OUT PRIOR TO THE APPROVAL OF THE DRAWINGS UNDER THE TOWN PLANNING AND COUNTRY PLANNING ACTS AND THE BUILDING REGULATIONS.
7. ALL DIMENSIONS, LEVELS AND DETAIL OF EXISTING STRUCTURE INDICATED ON THE DRAWING TO BE CHECKED ON SITE BY THE MAIN CONTRACTOR BEFORE COMMENCING THE WORK AND ANY VARIANCE NOTED TO BE REPORTED TO PROPORTIONS DESIGN STUDIO LTD.
8. MAIN CONTRACTOR TO BE RESPONSIBLE FOR NOTIFYING THE LOCAL AUTHORITY OF THE START OF THE WORK AND FOR ARRANGING REQUIRED STAGE INSPECTIONS TO BE CARRIED OUT. CLIENT TO BE ADVISED OF ANY ADDITIONAL WORKS REQUESTED BY THE BUILDING INSPECTOR.
9. ALL DIMENSIONS READ IN CONJUNCTION WITH ALL THE STRUCTURE ENGINEER'S DRAWINGS AND CALCULATIONS.

REVISION DATA-

NO.	DESCRIPTION	DATE



PROJECT SITE:

1 COMSAYE WALK  
BRACKNELL  
BERKSHIRE  
RG12 7NP

Project:

GROUND FLOOR  
REAR EXTENSION

DRAWING STATUS

PLANNING

DRAWING TITLE

EXISTING ELEVATIONS - 2

SCALE-	1:50	DRAWN BY-	Tan
DATE-	January 2022	PROJ NO -	
DRG NO-	02-PP-303	REVISION-	



**Proportions  
Design Studio**

Architecture Interior Design Space Planning

Unit D4  
Braintree Industrial Estate  
Braintree Road South Ruislip  
HA4 0EJ

Ph: 07578323640  
02080905063

©COPY RIGHT  
THIS DRAWING IS THE PROPERTY OF Proportions Design Studio & SHALL NOT BE COPIED, REPRODUCED OR USED FOR THE PURPOSE OTHER THAN WHICH IT HAS BEEN PREPARED.