
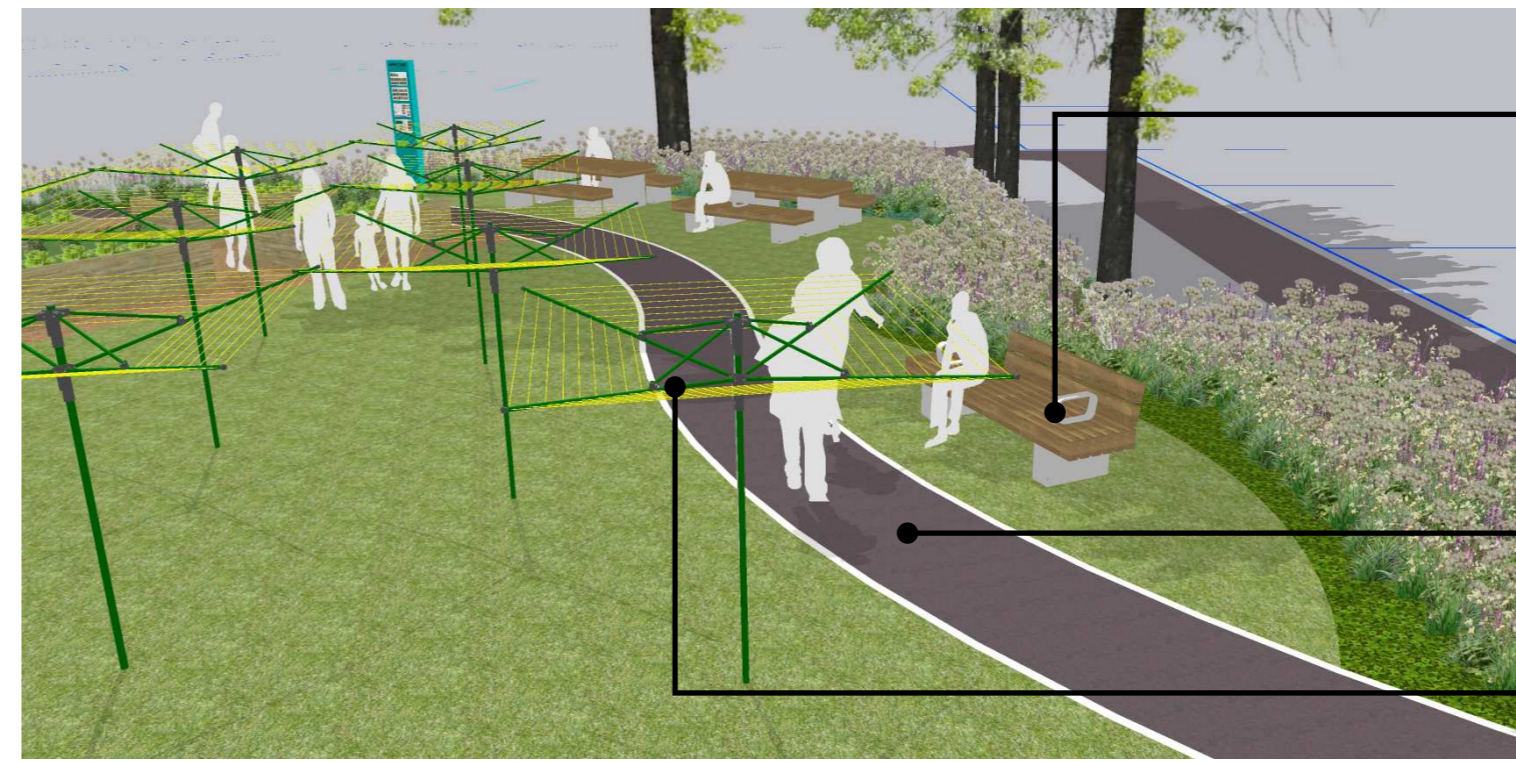


# 3D VISUALISATIONS - COMMUNITY GARDEN

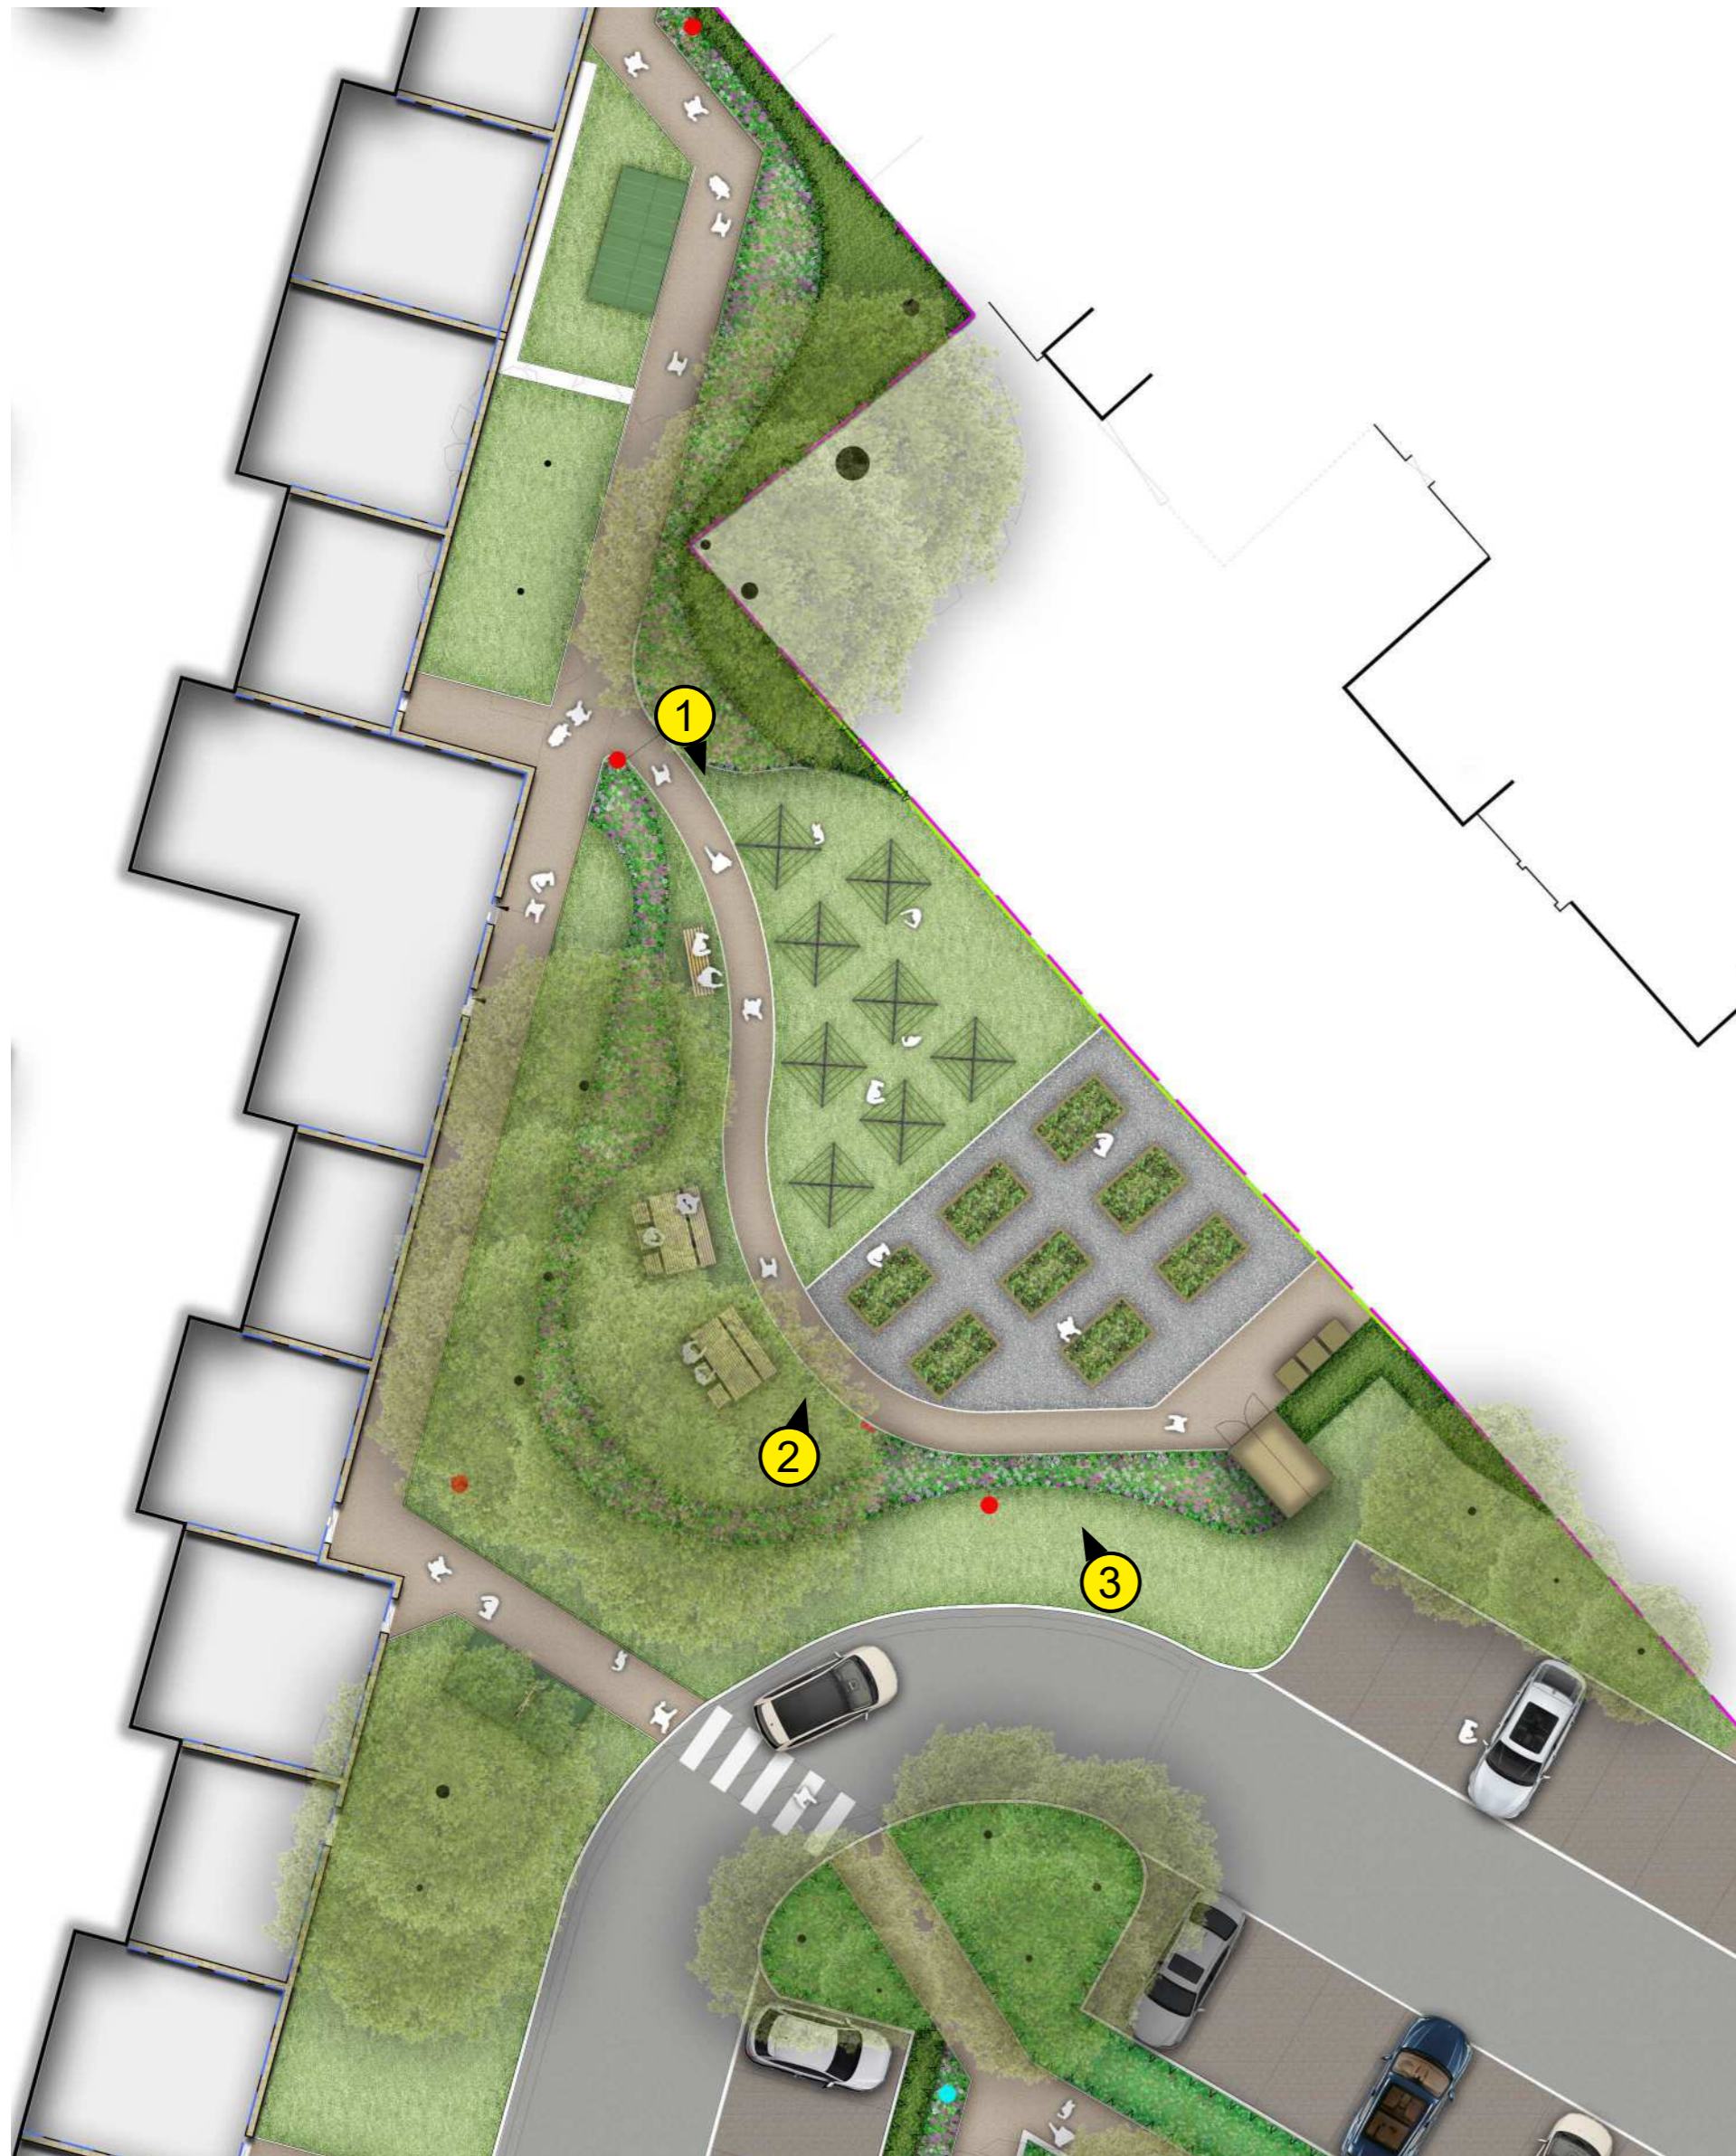

LINEAR SEAT LOCATED WITHIN PLAY AREA. FSC CERTIFIED HARDWOOD. SUPPLIER: STREETLIFE OR EQUAL. PRODUCT: ROUGH AND READY 6 OR EQUAL WITH BACKREST & ARMRESTS. DIMENSIONS: L:2340MM SEAT HEIGHT: H:450MM. ROOT FIXED TO SUPPLIERS RECOMMENDATION.

MACADAM FOOTPATH. SUPPLIER: TARMAC OR EQUAL. SUB-BASES TO BE TESTED ON SITE PRIOR TO INSTALLATION TO DETERMINE SUITABILITY. INSTALLED TO SUPPLIERS RECOMMENDATION.

ROTARY DRYERS. SUPPLIER: LAUNDRY COMPANY OR EQUAL. PRODUCT: HILLS SUPEX HOIST ULTRA HEAVY DUTY ROTARY AIRER. ROOT FIXED. INSTALLED TO SUPPLIERS RECOMMENDATION.

1




METAL EDGE. SUPPLIER: ALUExcel OR EQUAL APPROVED. PRODUCT: (101020) FLEXIBLE & (101021) RIGID. DIMENSIONS: H:75MM X W:70MM X BEAD THICKNESS 6.5MM. MATERIAL: ALUMINIUM. CONCRETE HAUNCHING TO STRUCTURAL ENGINEERS SPECIFICATION. INSTALLED TO MANUFACTURERS SPECIFICATION.

TOOL STORE. PRESSURE TREATED SOFTWOOD TOOL STORE. SUPPLIER: TIGER OR EQUAL APPROVED. PRODUCT: HEAVYWEIGHT WORKSHOP SHED WITH DOUBLE DOORS & SHIPLAP CLADDING. POSITIONED ON RECYCLED PLASTIC ROT PROOF BATTENS OR EQUAL. INSTALLED TO SUPPLIERS RECOMMENDATION.

VEGETABLE BEDS. CONSTRUCTED USING 200MM X 100MM SLEEPERS ON EDGE. MATERIAL: HARDWOOD SLEEPERS. OVERALL DIMENSIONS: L: 2500MM X W: 1500MM H:450MM.

2

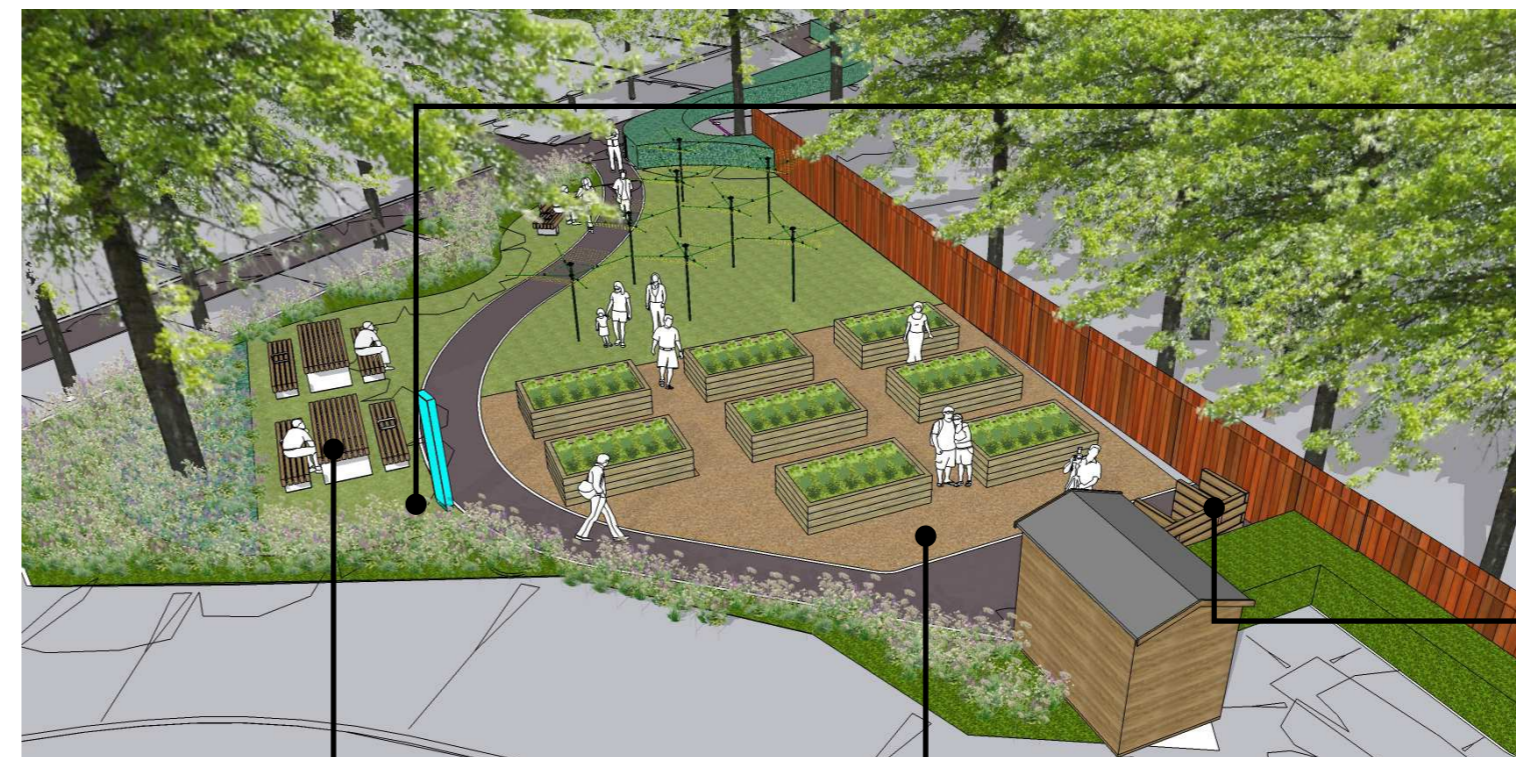

SI - SIGN - INFORMATION. SUPPLIER: IS GROUP. PRODUCT: WAY2GO TOTEM CONFIGURATION 3 OR 4. DIMENSIONS: H:2200MM X W:450 X D:140MM. AREA B - TOUGHENED GLASS OVER MAP. AREA D - POWDERCOATED WITH BLUE/TURQUOISE/GREEN.

TO INCLUDE:


- EACH BOARD WILL HAVE INFORMATION ON THAT PARTICULAR AREA.
- OPEN TIME RESTRICTIONS IF ANY.
- RULES FOR USING EACH SPACE.
- CONTACT NUMBER TO REPORT ISSUES.

COMPOST BINS. PRESSURE TREATED SOFTWOOD TIMBER. SUPPLIER: FOREST GARDEN. PRODUCT: 640L WOODEN SLOT DOWN COMPOST BIN KIT. INSTALLED TO SUPPLIERS RECOMMENDATION.

3

PICNIC BENCH LOCATED WITHIN PLAY AREA & COMMUNITY GARDEN. FSC CERTIFIED HARDWOOD. SUPPLIER: STREETLIFE OR EQUAL. PRODUCT: ROUGH AND READY OR EQUAL WITH ARMRESTS. DIMENSIONS: L:2340MM SEAT HEIGHT: H:450MM. ROOT FIXED TO SUPPLIERS RECOMMENDATION.

GRAVEL. SUPPLIER: CED. PRODUCT: QUARTZ GRAVEL. DIMENSIONS: 20MM. LAID INTO A CLEAR PLASTIC 30MM ECCOGRAVEL CELL SYSTEM (SUPPLIER CED) TO REDUCE MOVEMENT WITH AN ADDITIONAL 20MM COVER TO HIDE CELL SYSTEM. INSTALLED TO SUPPLIERS RECOMMENDATION.

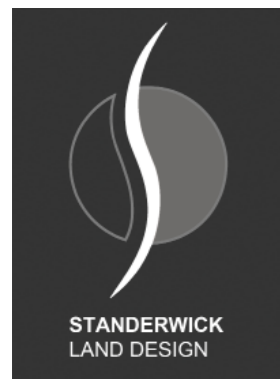

SLD\_UR37\_SK2 - 3D VISUALISATIONS  
COMMUNITY GARDEN  
REV: P01  
STATUS: TENDER